
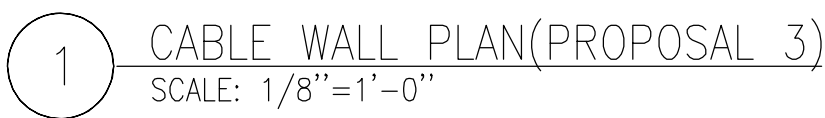


REV.	DESCRIPTION OR PURPOSE OF AMENDMENT	MM/DD/YY	EDIT
NAVIGATION			






DRAWING TITLE

CABLE WALL
ELEVATION PLAN & SECTION
PROPOSAL 3

DRAWING NO. P000-103

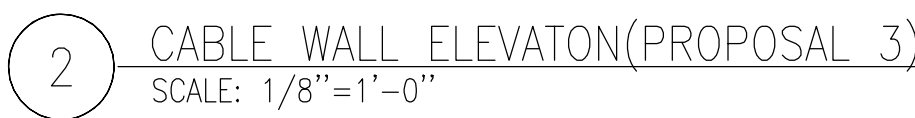


VERTICAL $\phi 26$ CABLE
HORIZONTAL $\phi 26$ CABLE
3 COLUMNS TO BE ADDED

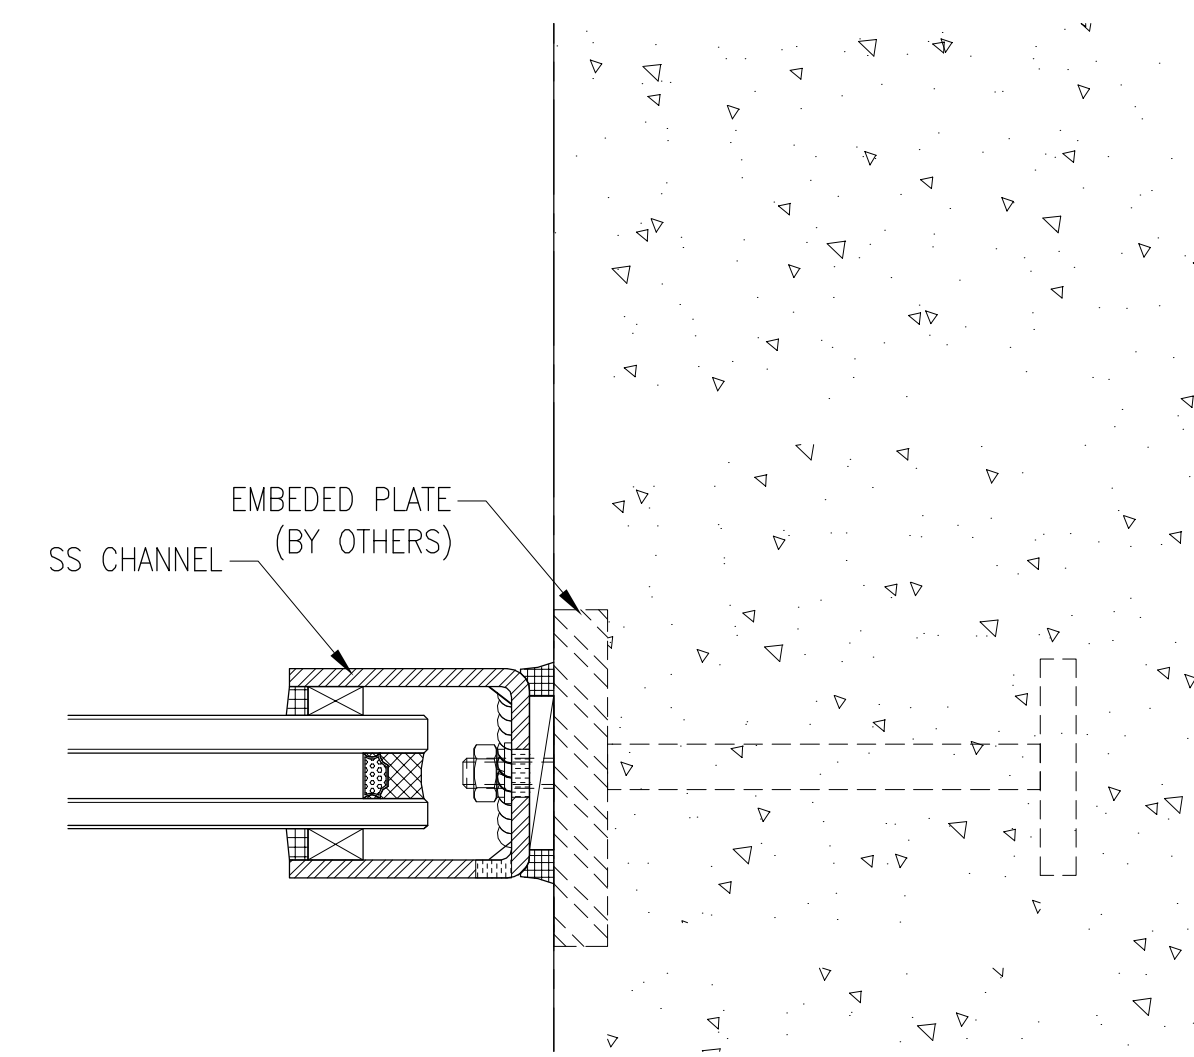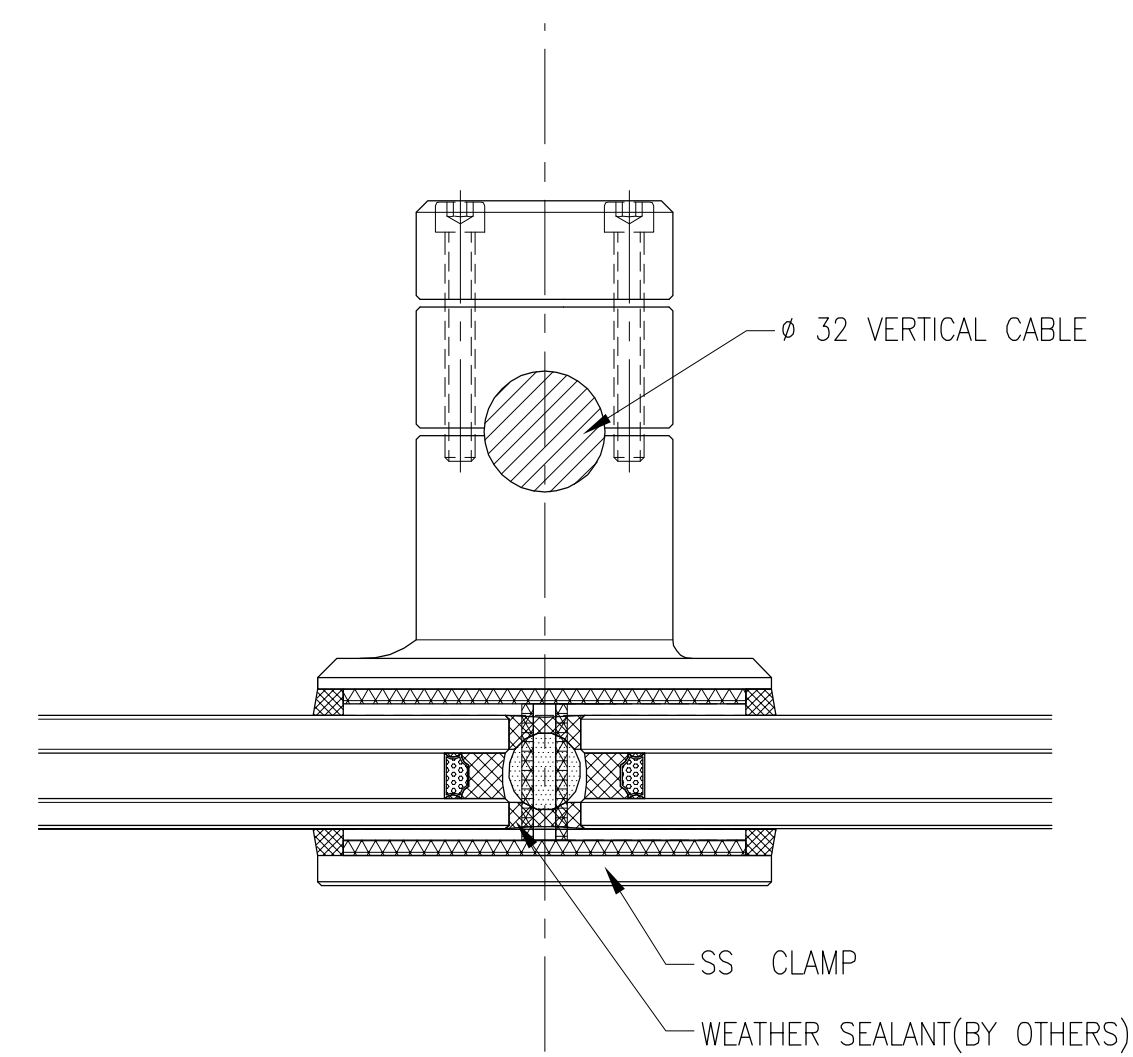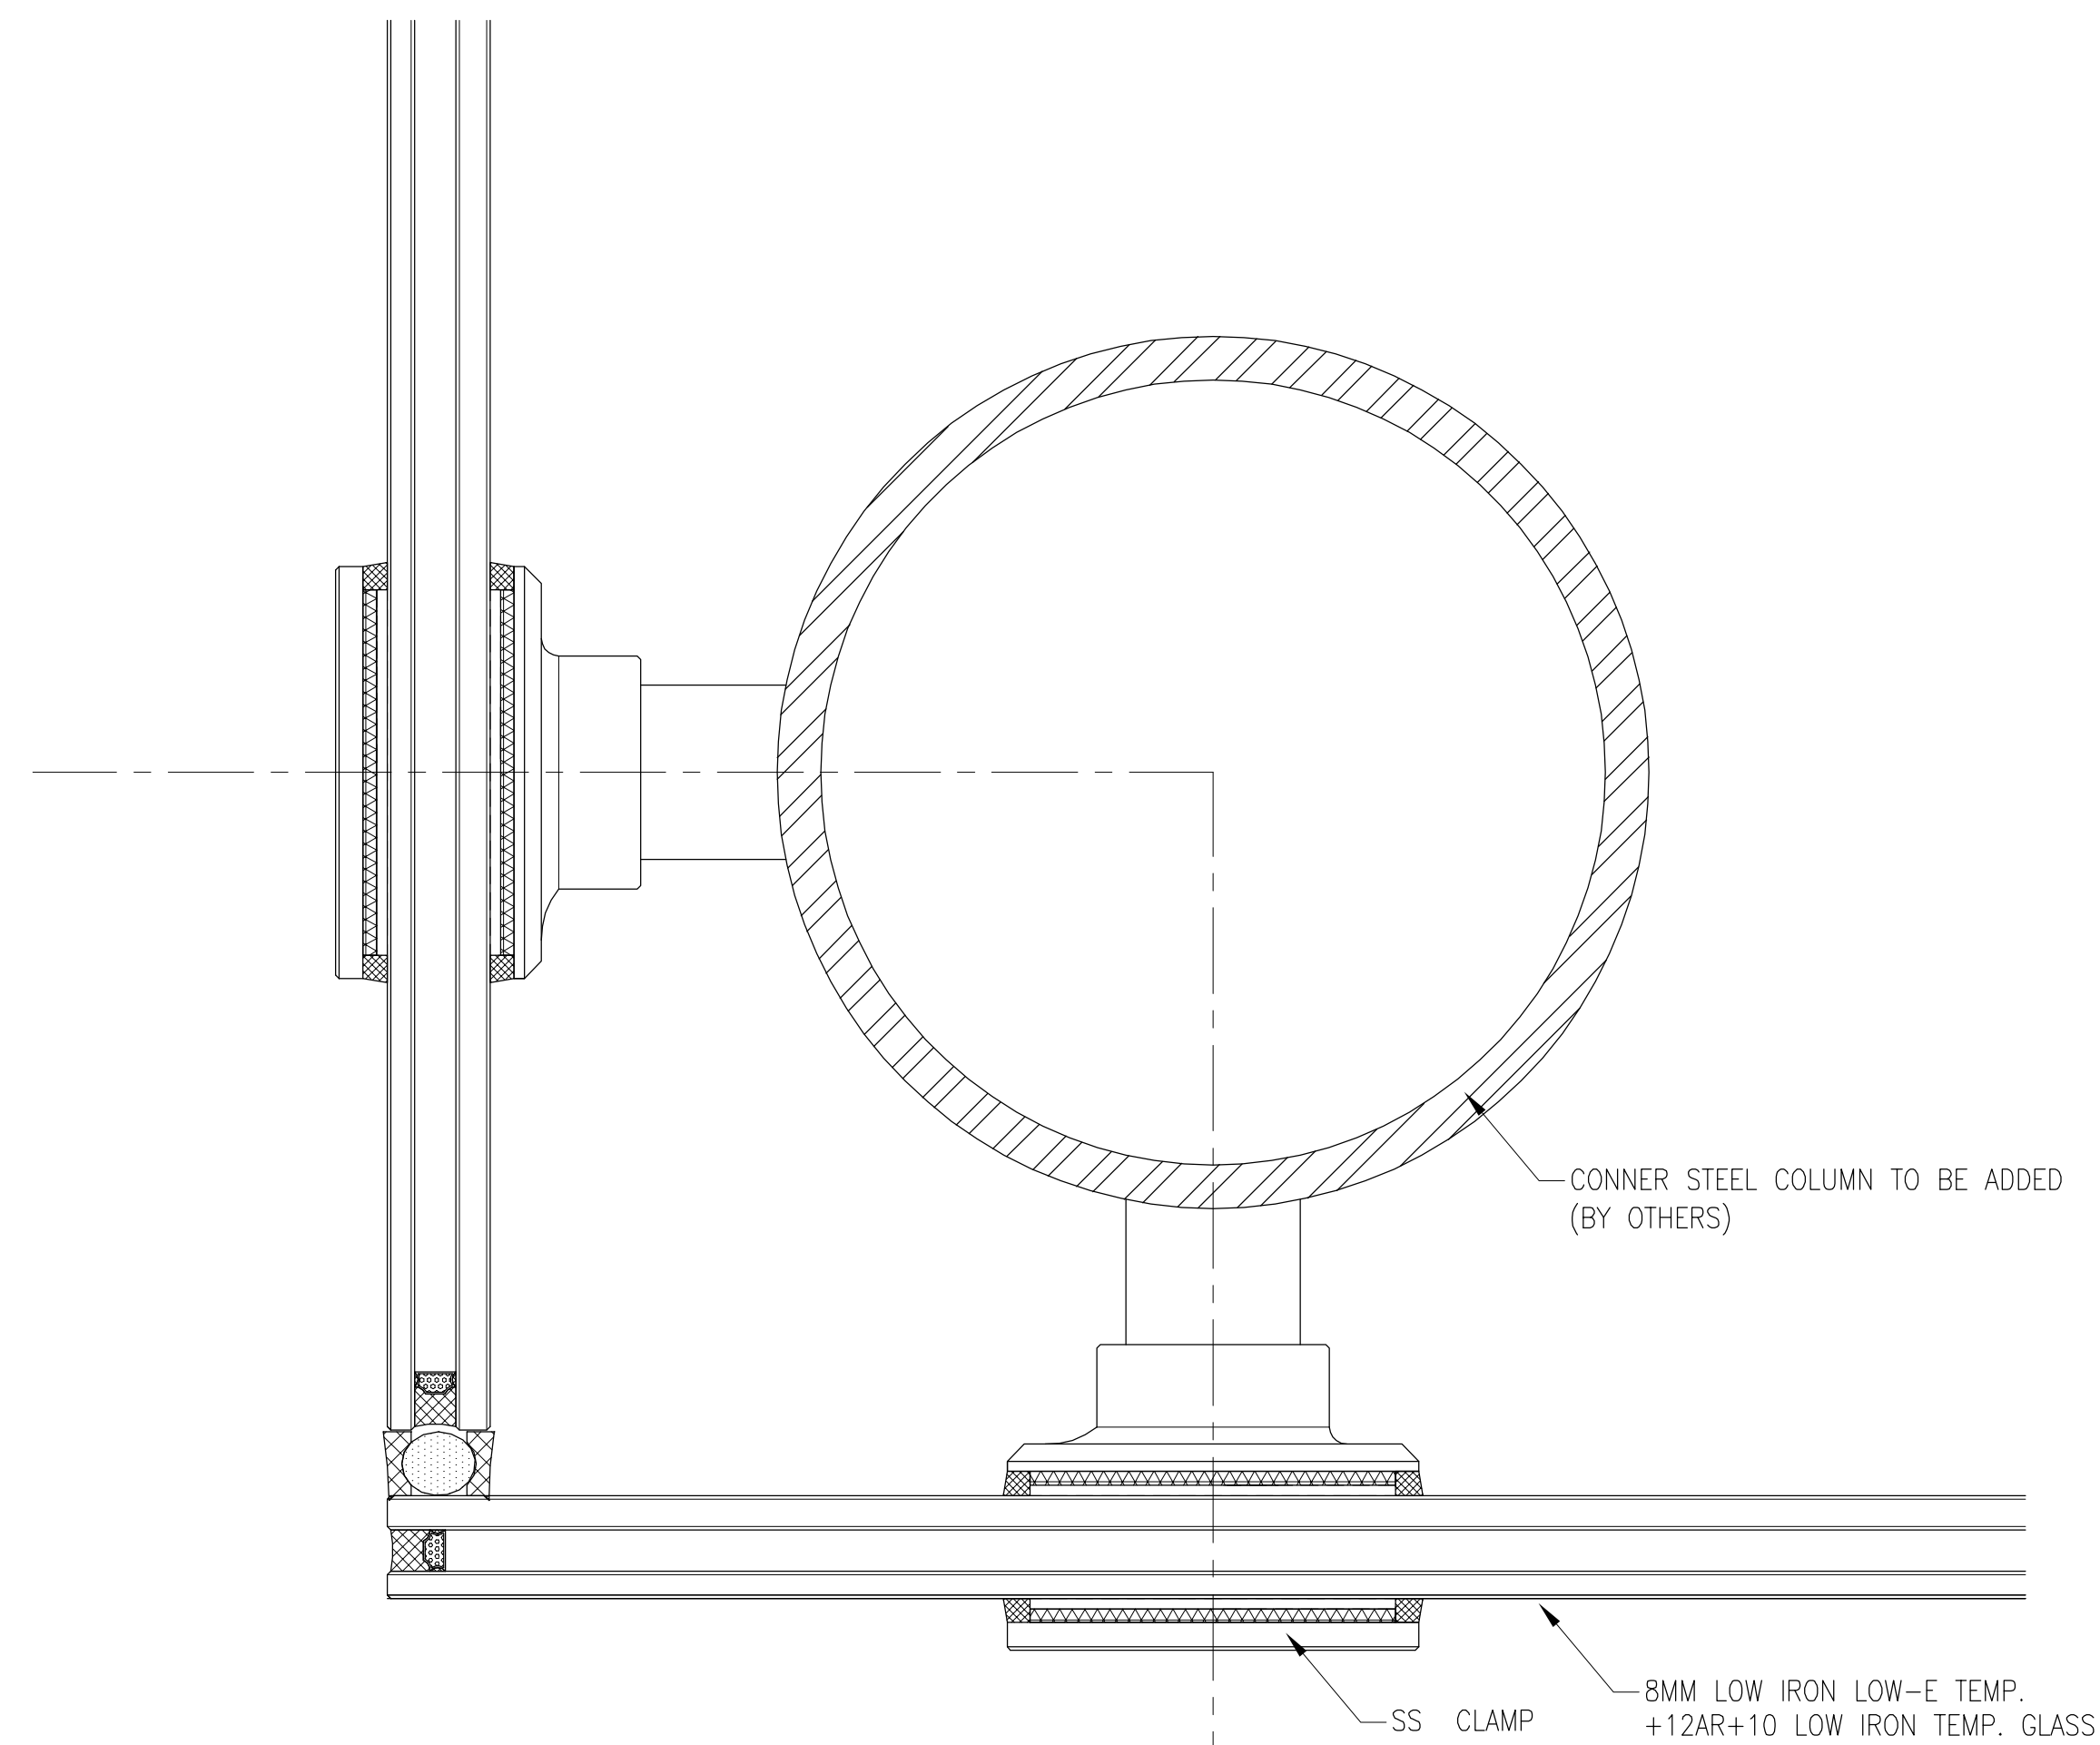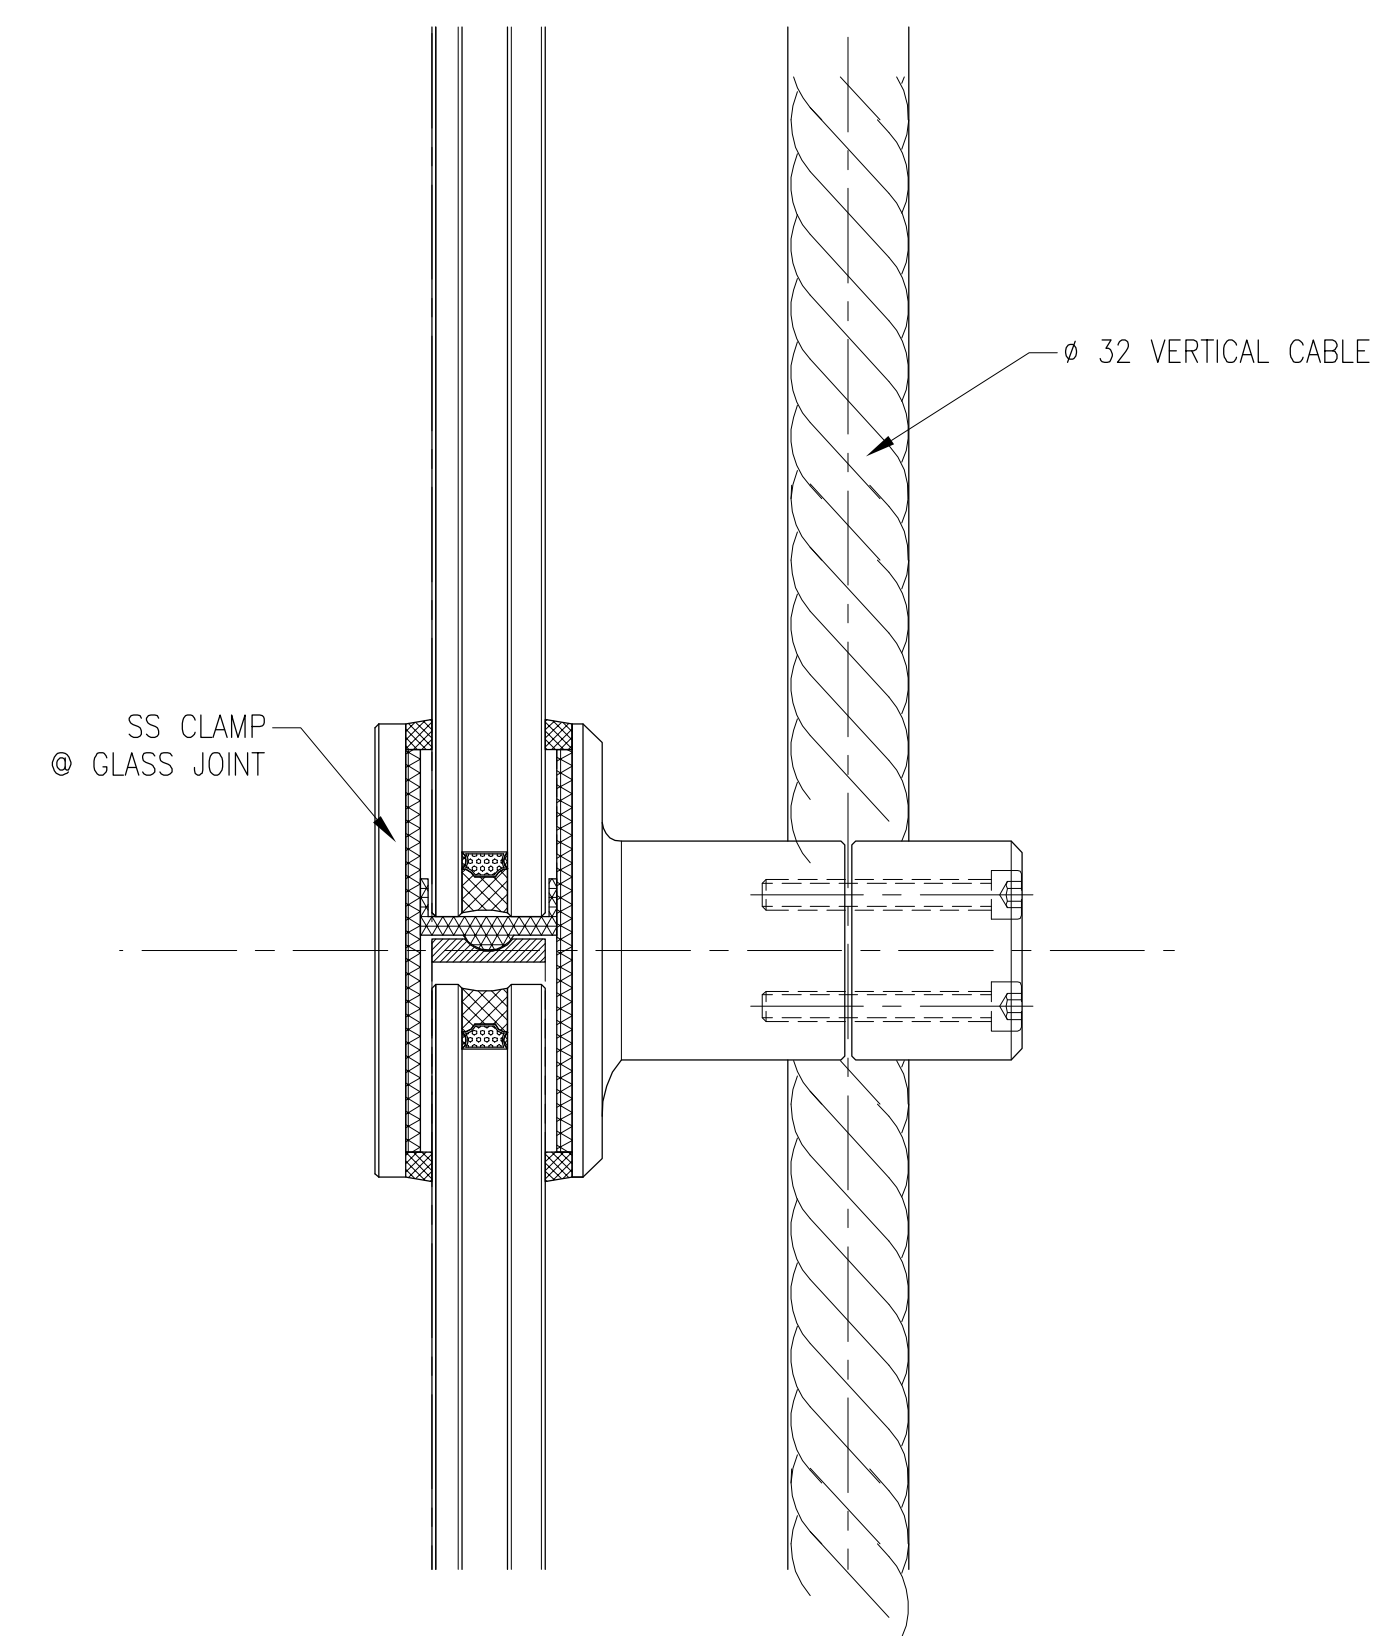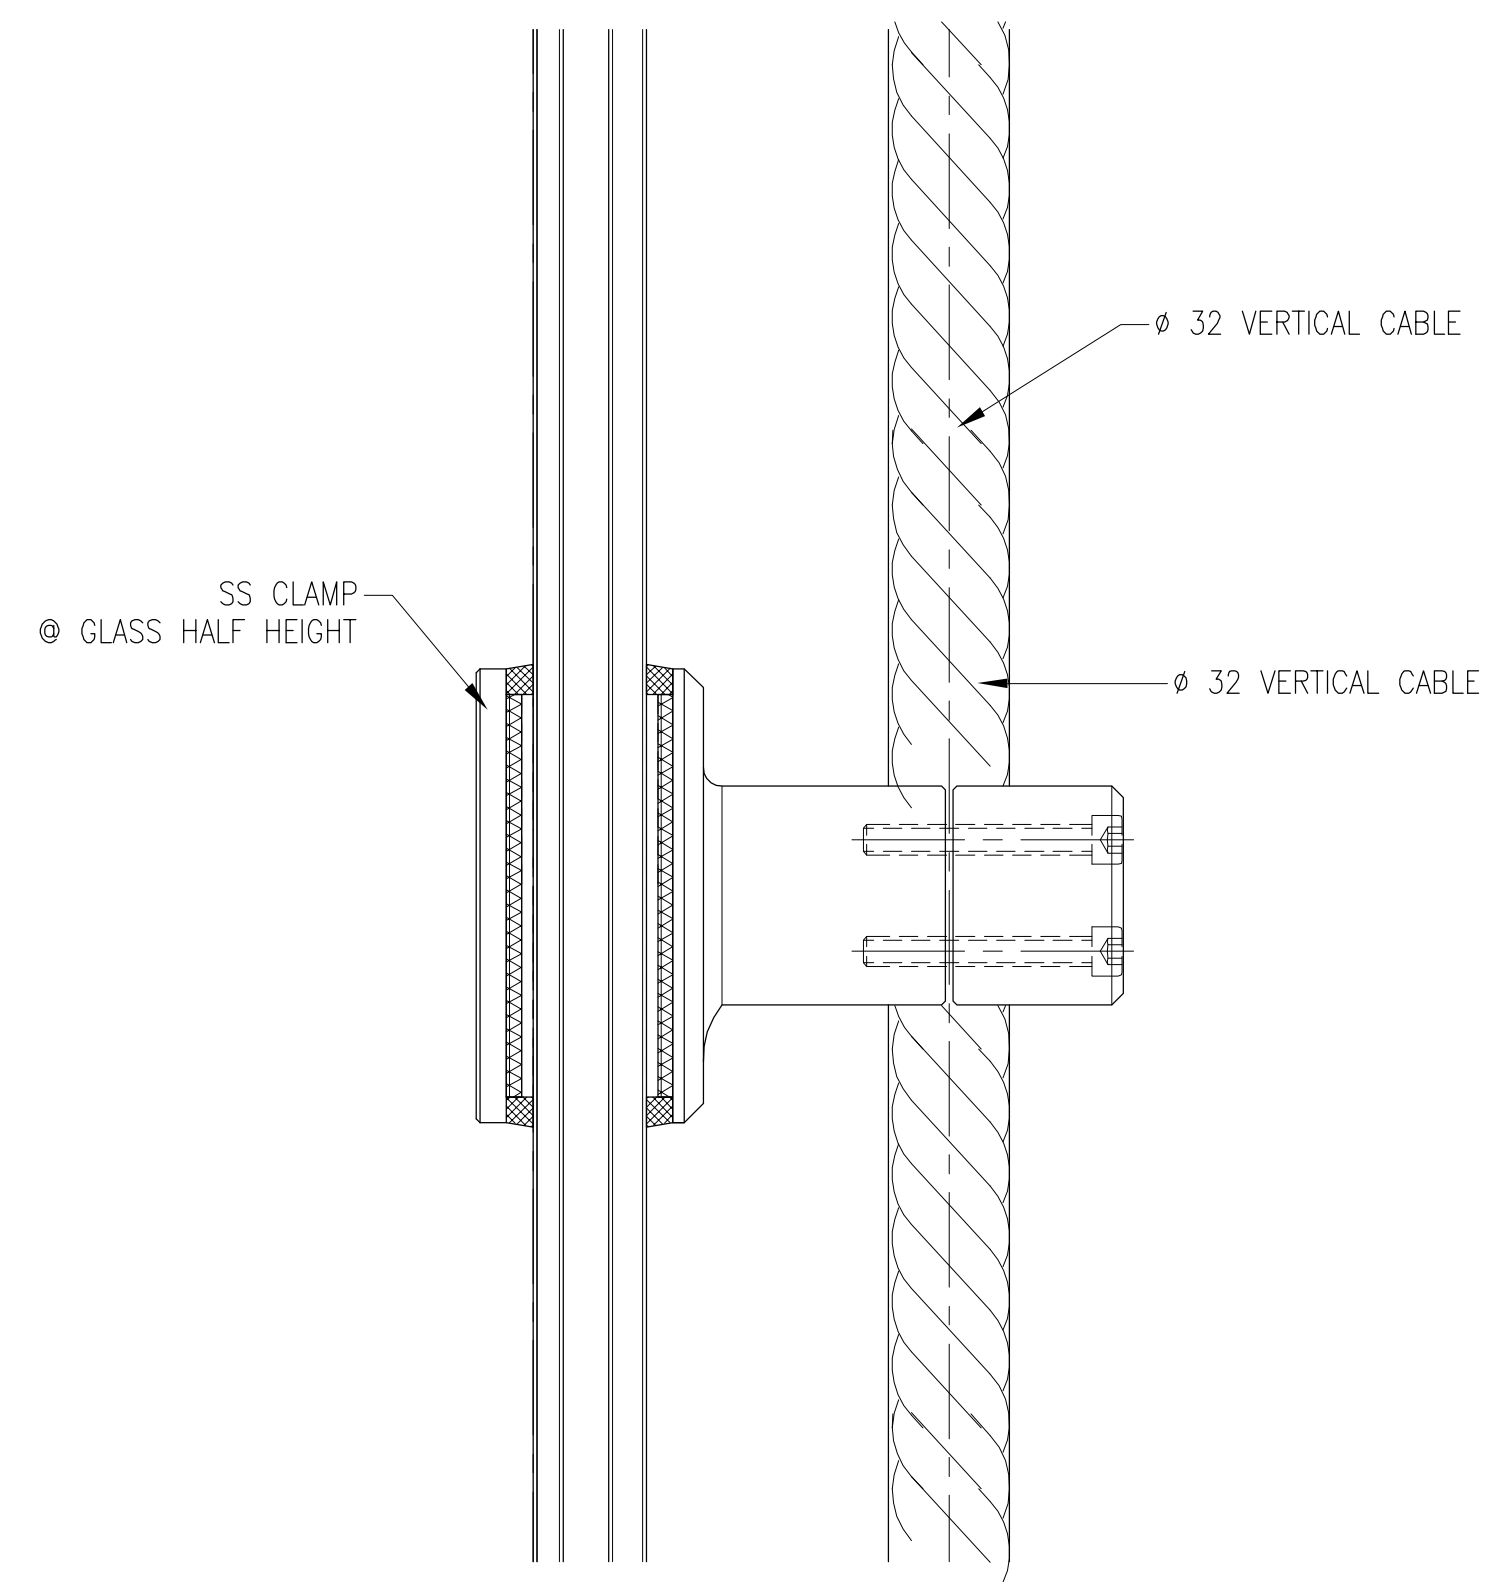

PROPOSAL 1
ONLY VERTICAL Ø32 CABLE
CONNER COLUMN TO BE ADDED

[illegible]

E:\TENDER\20101107 PARKLAND HOSPITAL CABLE WALL\PROPOSAL\PO00_PARKLAND_PROPOSAL_RT_20101107.dwg

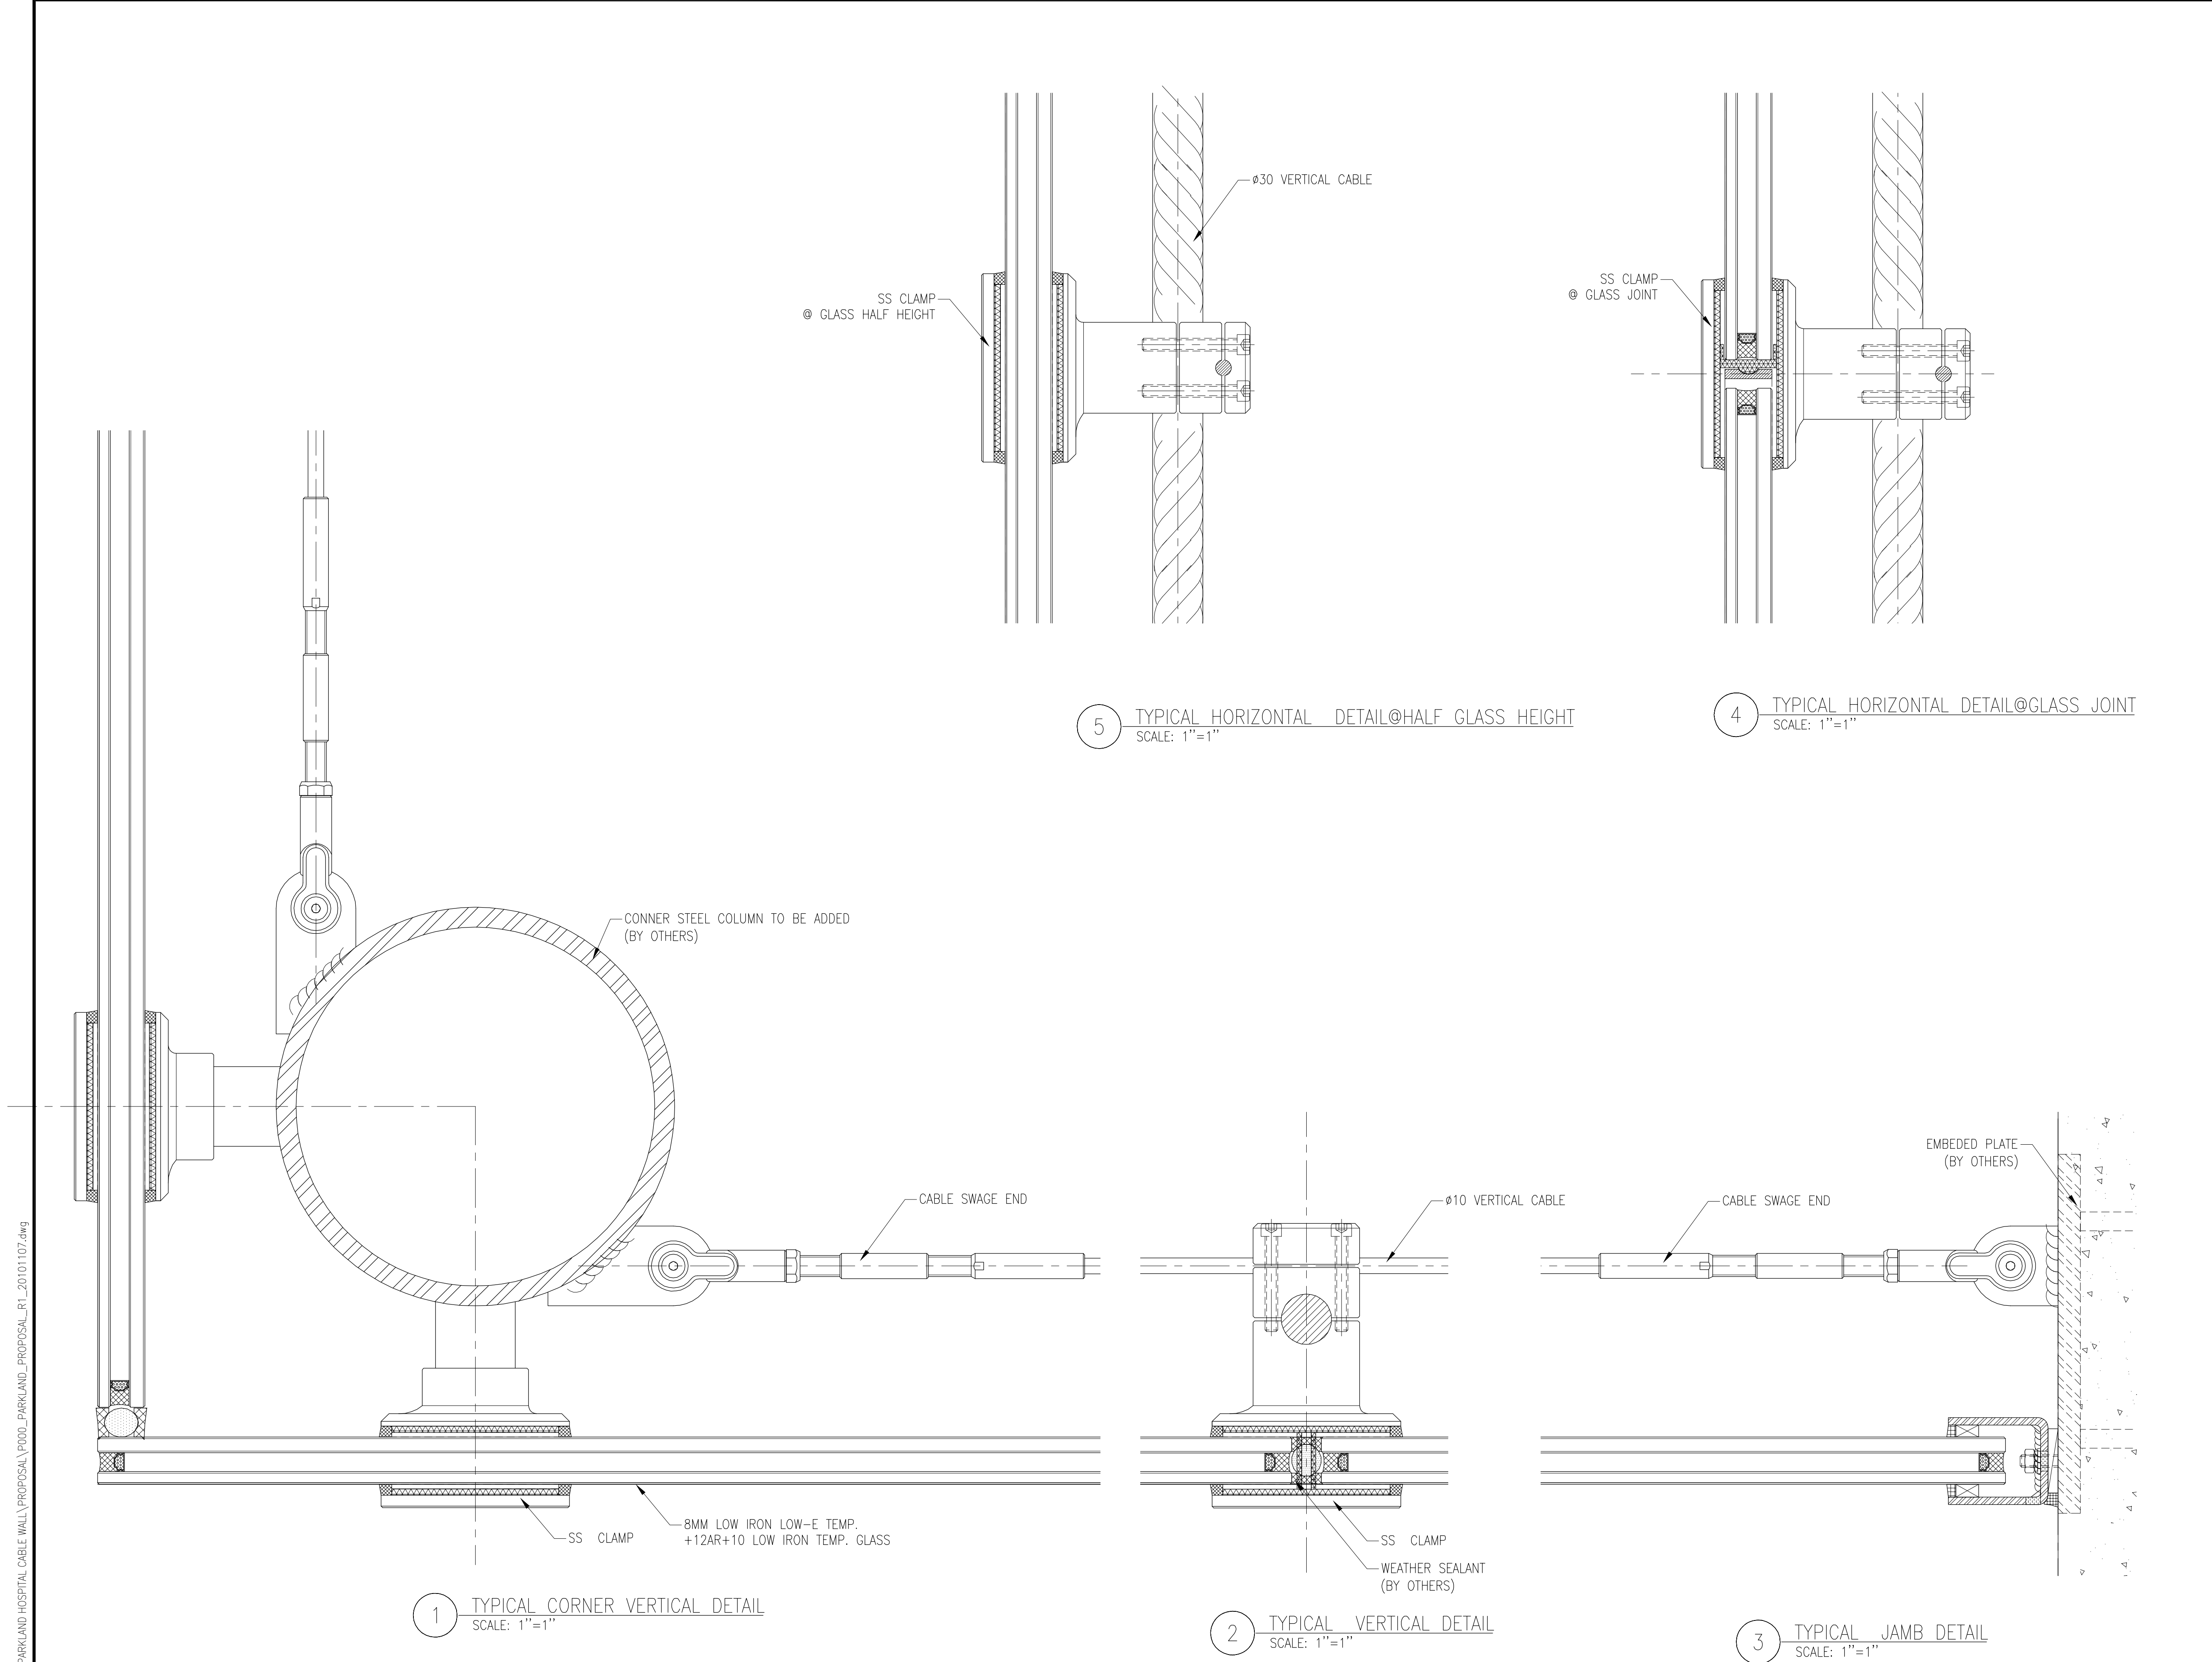

PROPOSAL 2
ONLY VERTICAL Ø30 CABLE
HORIZONTAL Ø 10 CABLE
CONNER COLUMN TO BE ADDED

REV.	DESCRIPTION OR PURPOSE OF AMENDMENT	MM/DD/YY	EDIT
------	-------------------------------------	----------	------

NAVIGATION

CUSTOMER

ARCHITECT

STRUCTURAL ENGINEER

MAIN CONTRACTOR

CURTAINWALL DESIGN

PARAGON

PROJECT TITLE

DRAWING TITLE
CABLE WALL
TYPICAL DEATIL
PROPOSAL 2

SCALE 1/8"=1'-0"	SIZE A1	REV. ####
---------------------	------------	--------------

DRAWING STATUS
PROPOSAL

DESIGNED BY KEAN	DATE 11/08/2010
---------------------	--------------------

CHECKED BY OWEN	APPROVED BY OWEN
--------------------	---------------------


DRAWING NO.
P000-202

paragon

architectural products, llc


PLEASE NOTE:

The details indicated herein are from past projects and should be considered 'generic' details, which may or may not apply to your project.

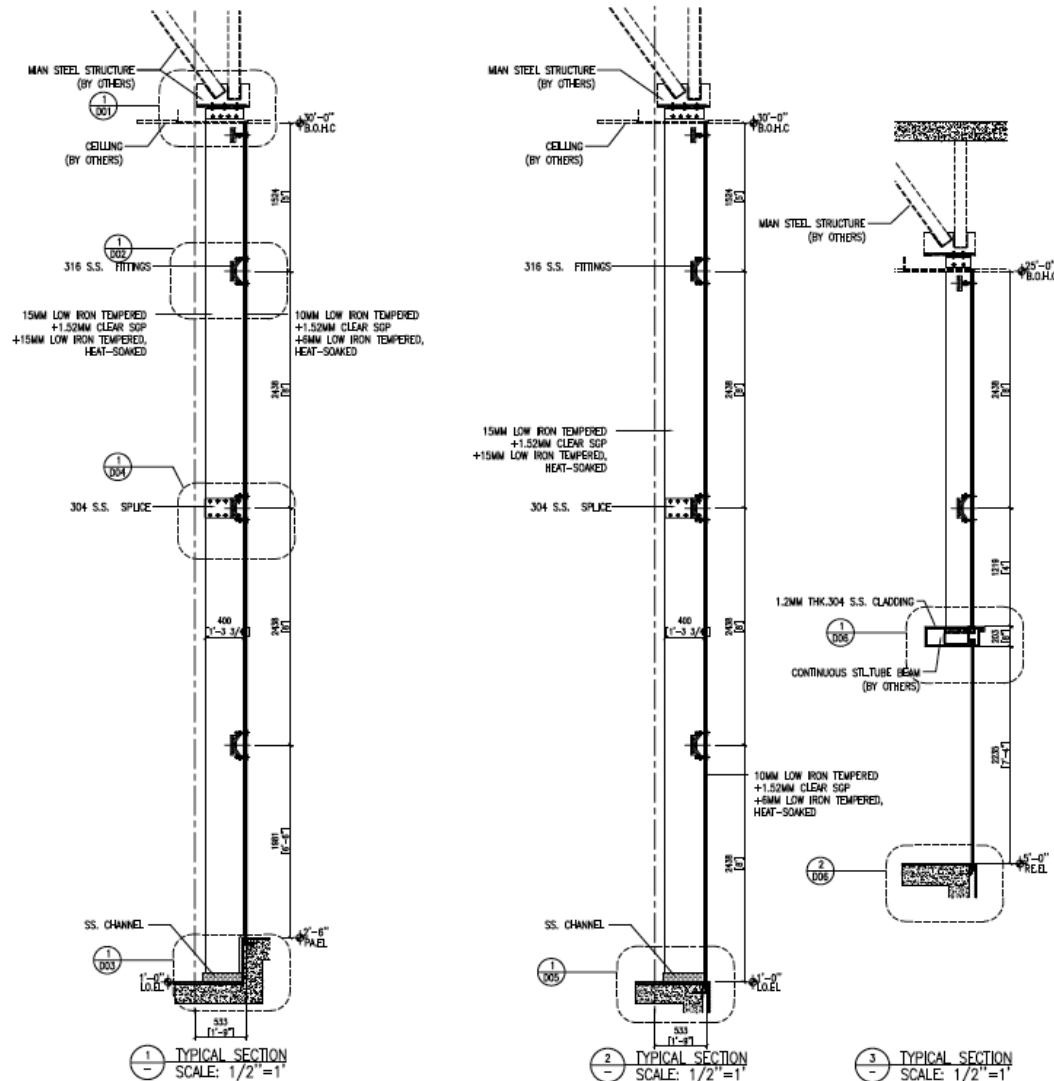

paragon

architectural products, llc

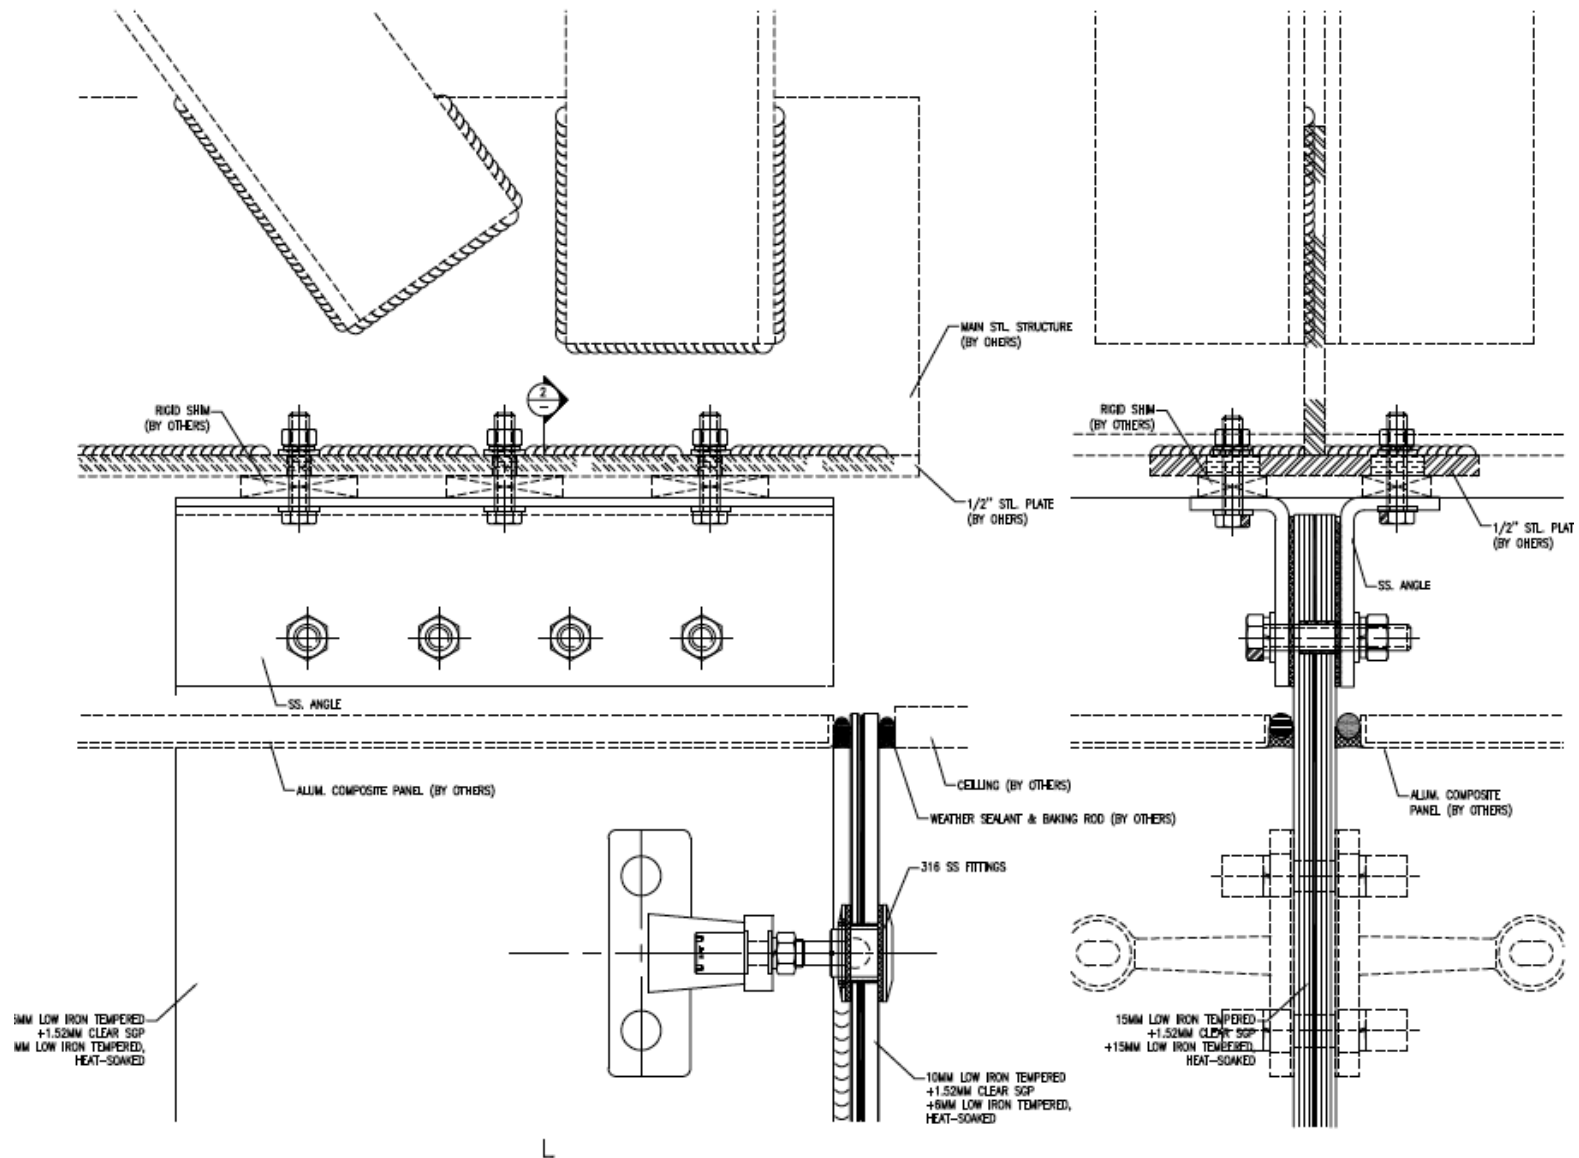


1
-
TYPICAL VERTICAL DETAIL
SCALE: 1/2" = 1"

10239 EAST SHANGRI - LA SCOTTSDALE, AZ 85260 U.S.A.
Phone 480-767-8266 Fax 480-767-8267 www.glassengineer.com


paragon

architectural products, llc

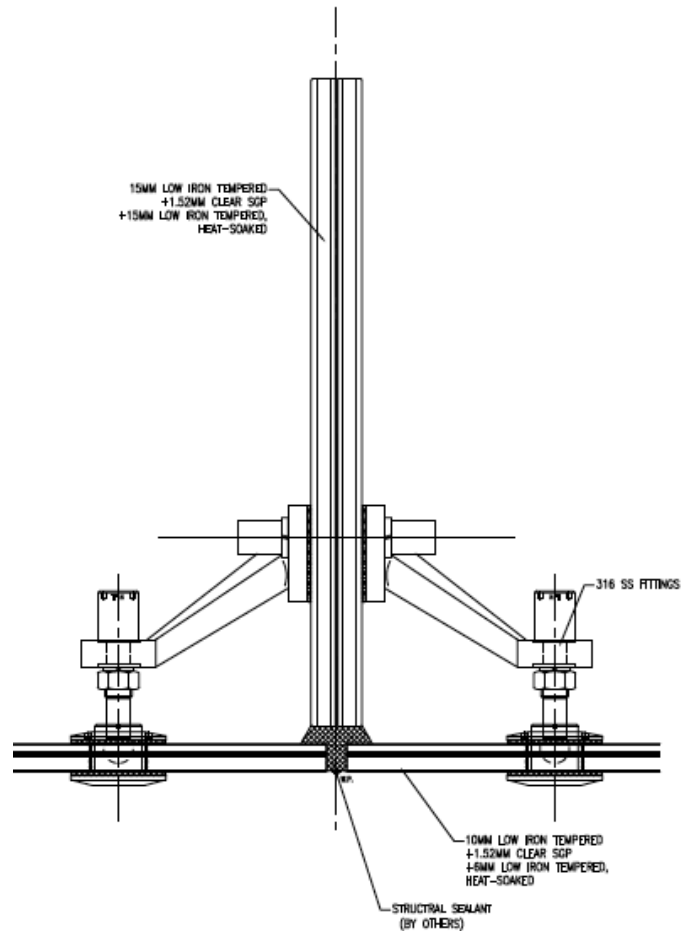

2 TYPICAL DETAIL
SCALE: 1/2" = 1"


15MM LOW IRON TEMPERED
+1.52MM CLEAR SQP
+15MM LOW IRON TEMPERED,
HEAT-SOAKED

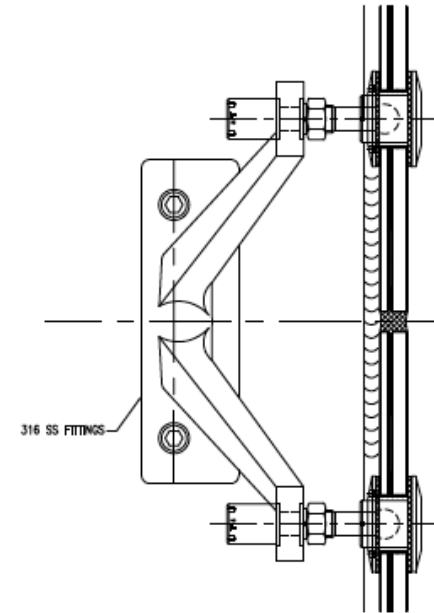


1 TYPICAL VERTICAL DETAIL
SCALE: 1/2" = 1"

paragon

architectural products, llc

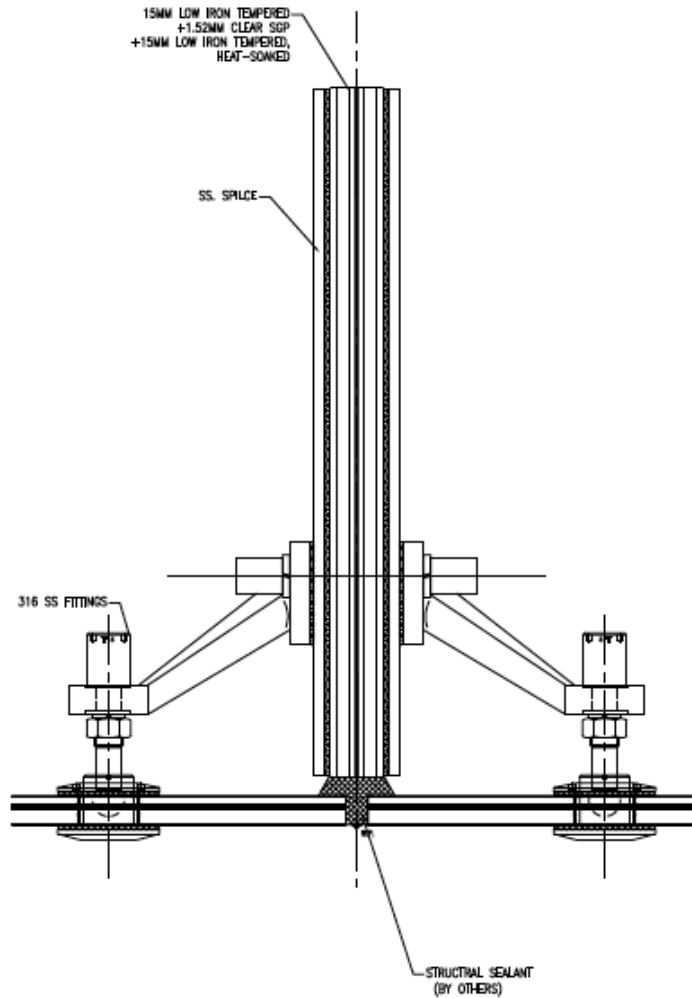


2 TYPICAL DETAIL
SCALE: 1/2" = 1'

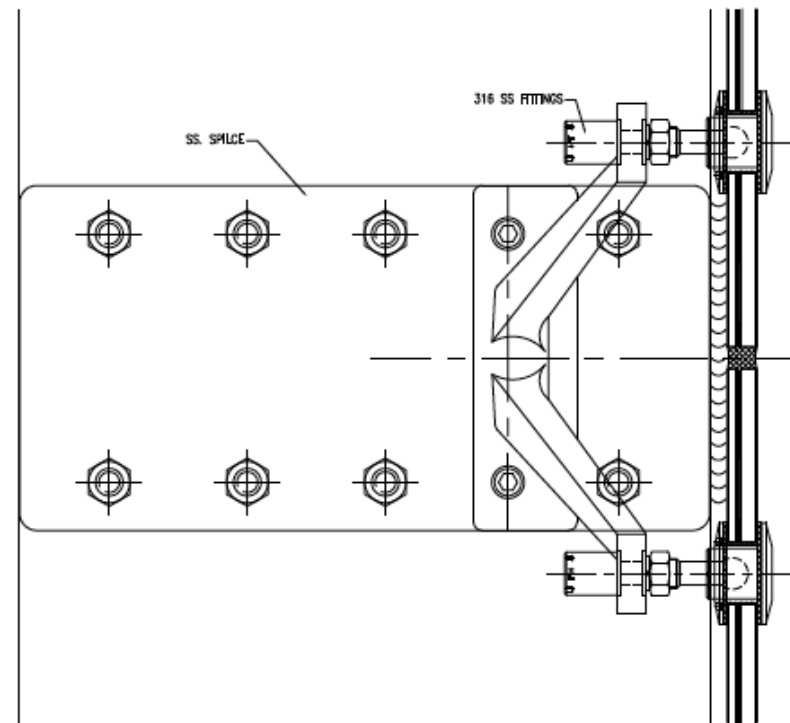



1 TYPICAL VERTICAL DETAIL
SCALE: 1/2" = 1'

paragon

architectural products, llc

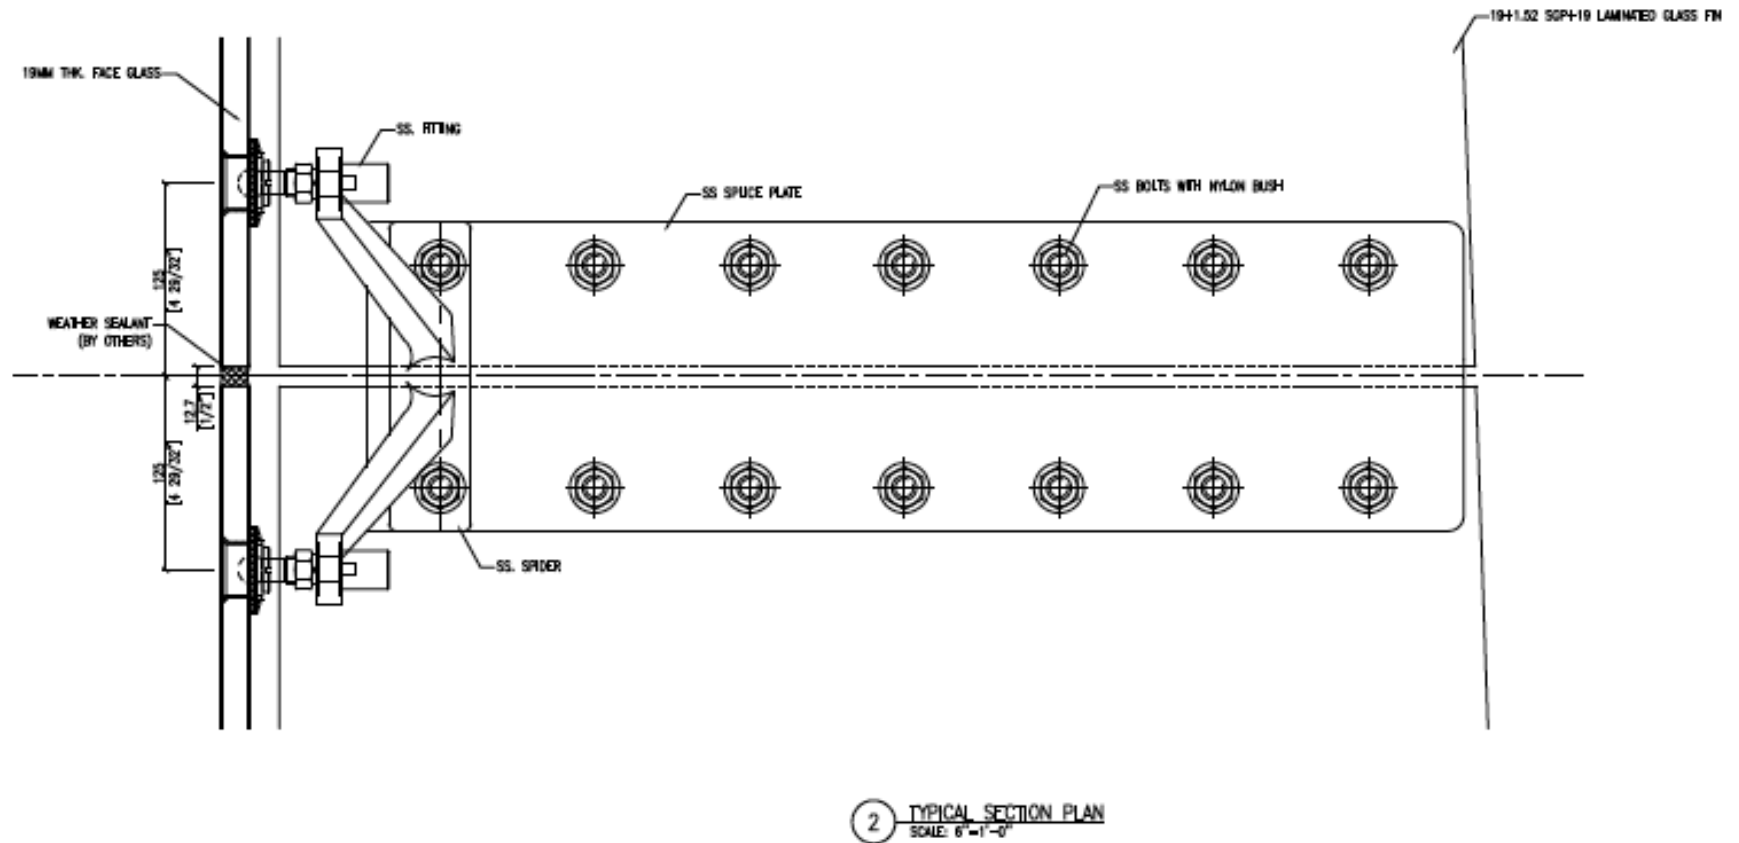

architectural products, llc

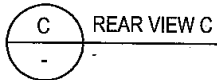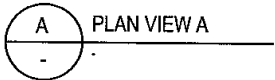


paragon

architectural products, llc

INSULATED GLASS UNIT w/ POINT SUPPORTED CONNECTION.

The details shown here are generic set-ups and may not be suitable for your glazing system. Please contact Paragon for further design assistance.

#1. IGU w/ Internal Puck. Point Support and Puck does not penetrate outboard lite.

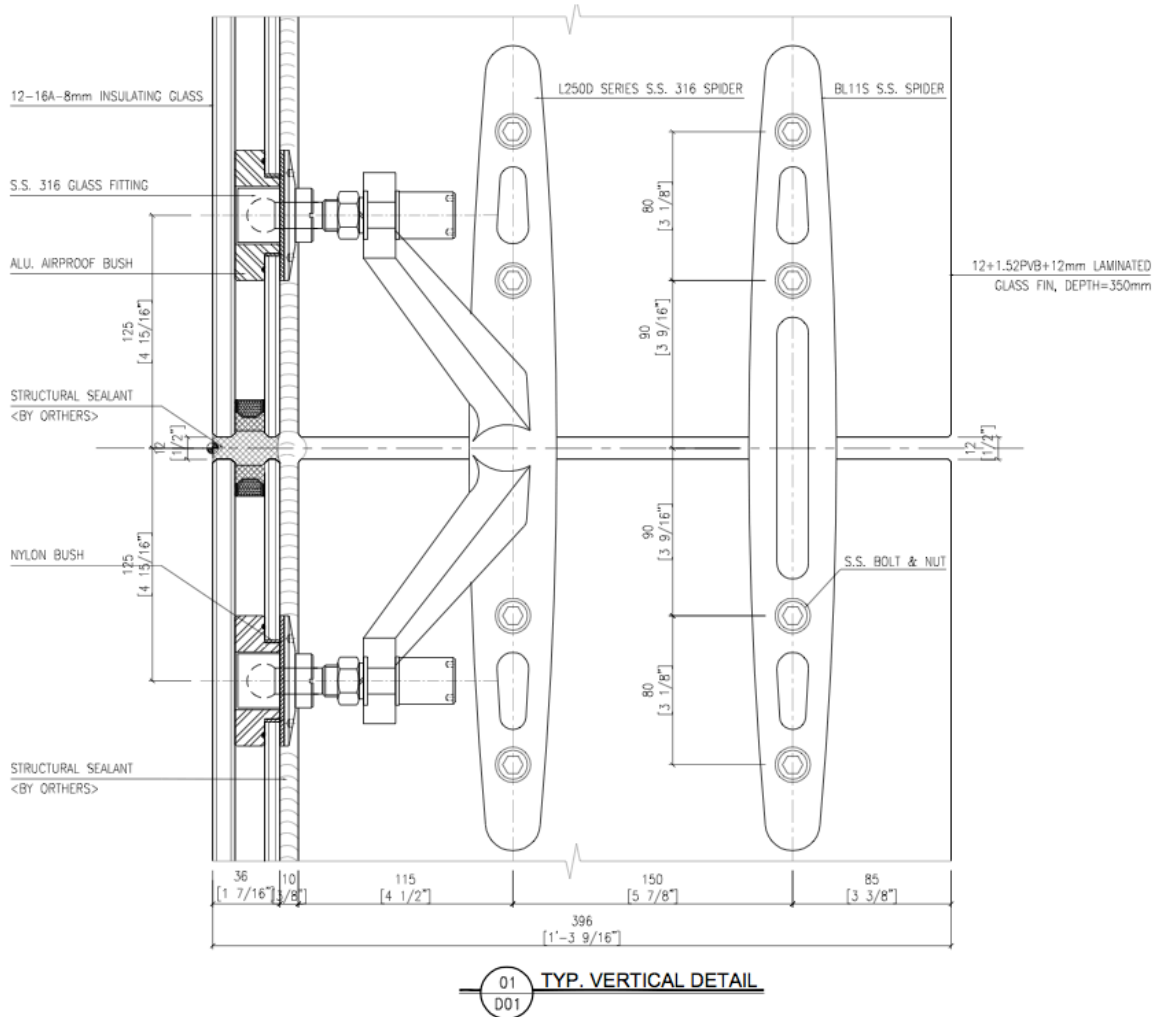

Talking Stick Resort, Casino Arizona, Scottsdale, AZ




10239 EAST SHANGRI - LA SCOTTSDALE, AZ 85260 U.S.A.
Phone 480-767-8266 Fax 480-767-8267 www.glassengineer.com

paragon

architectural products, llc


#2. IGU w/ Point Support penetrating outboard lite w/ countersunk hole / countersunk fitting head.

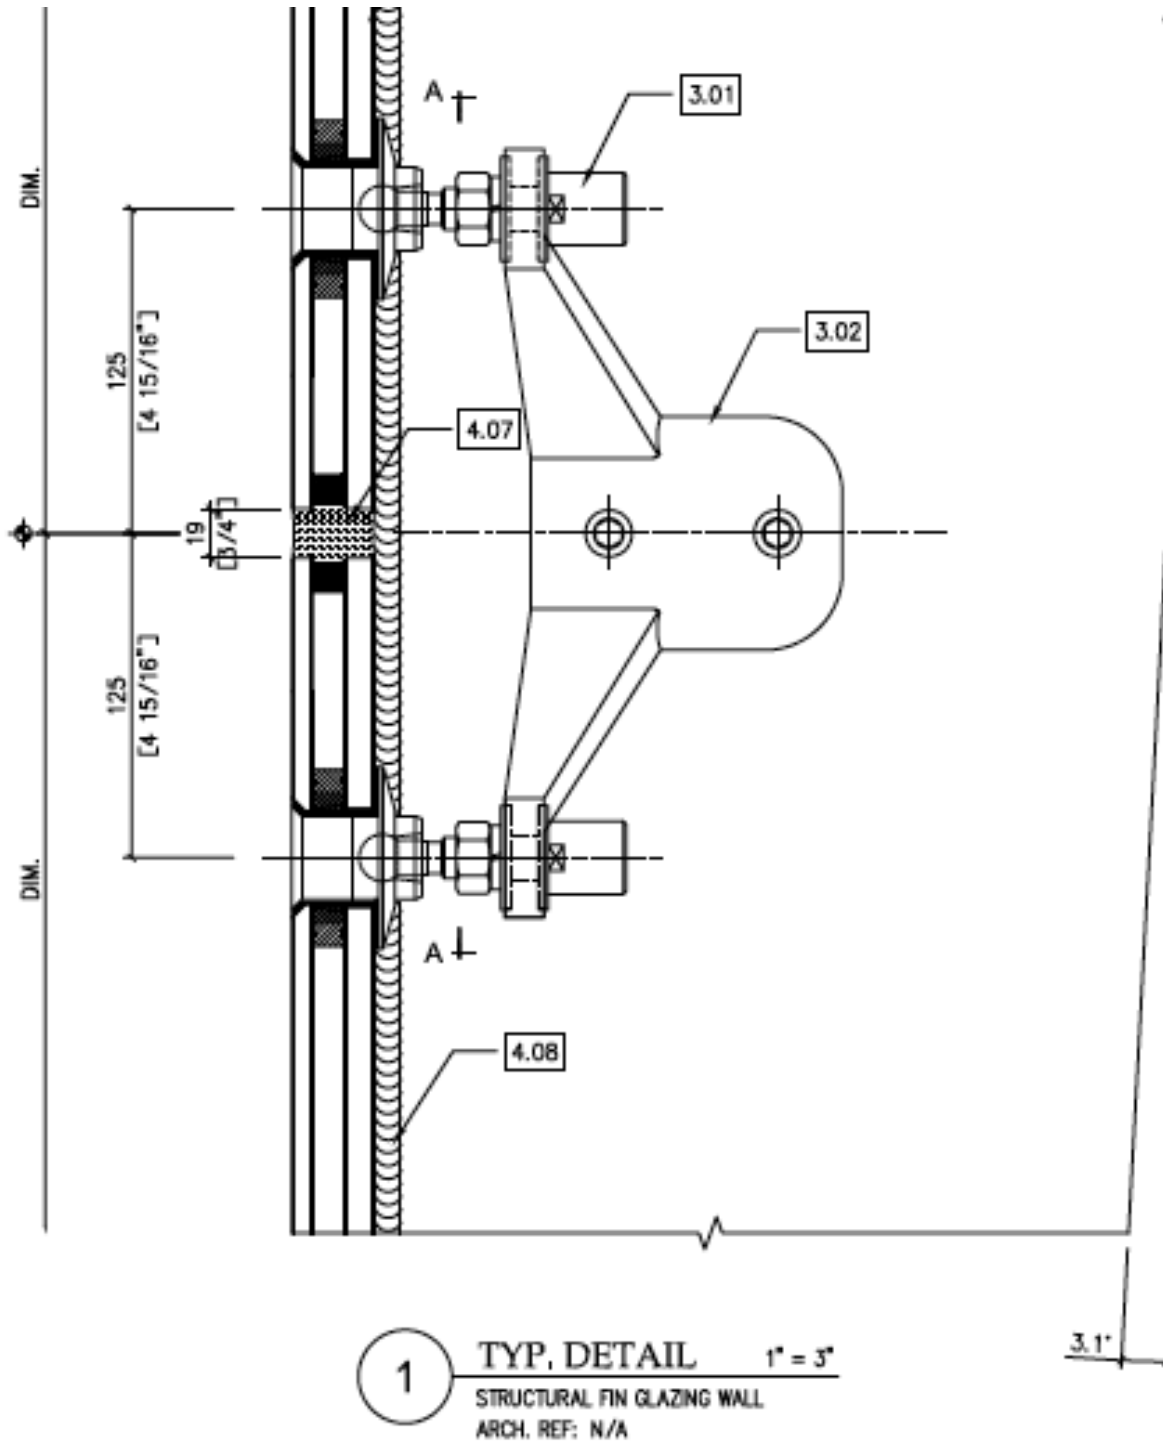


paragon


architectural products, llc

#3. IGU w/ Point Support penetrating outboard lite w/ standard thru hole, cap / button fitting head.

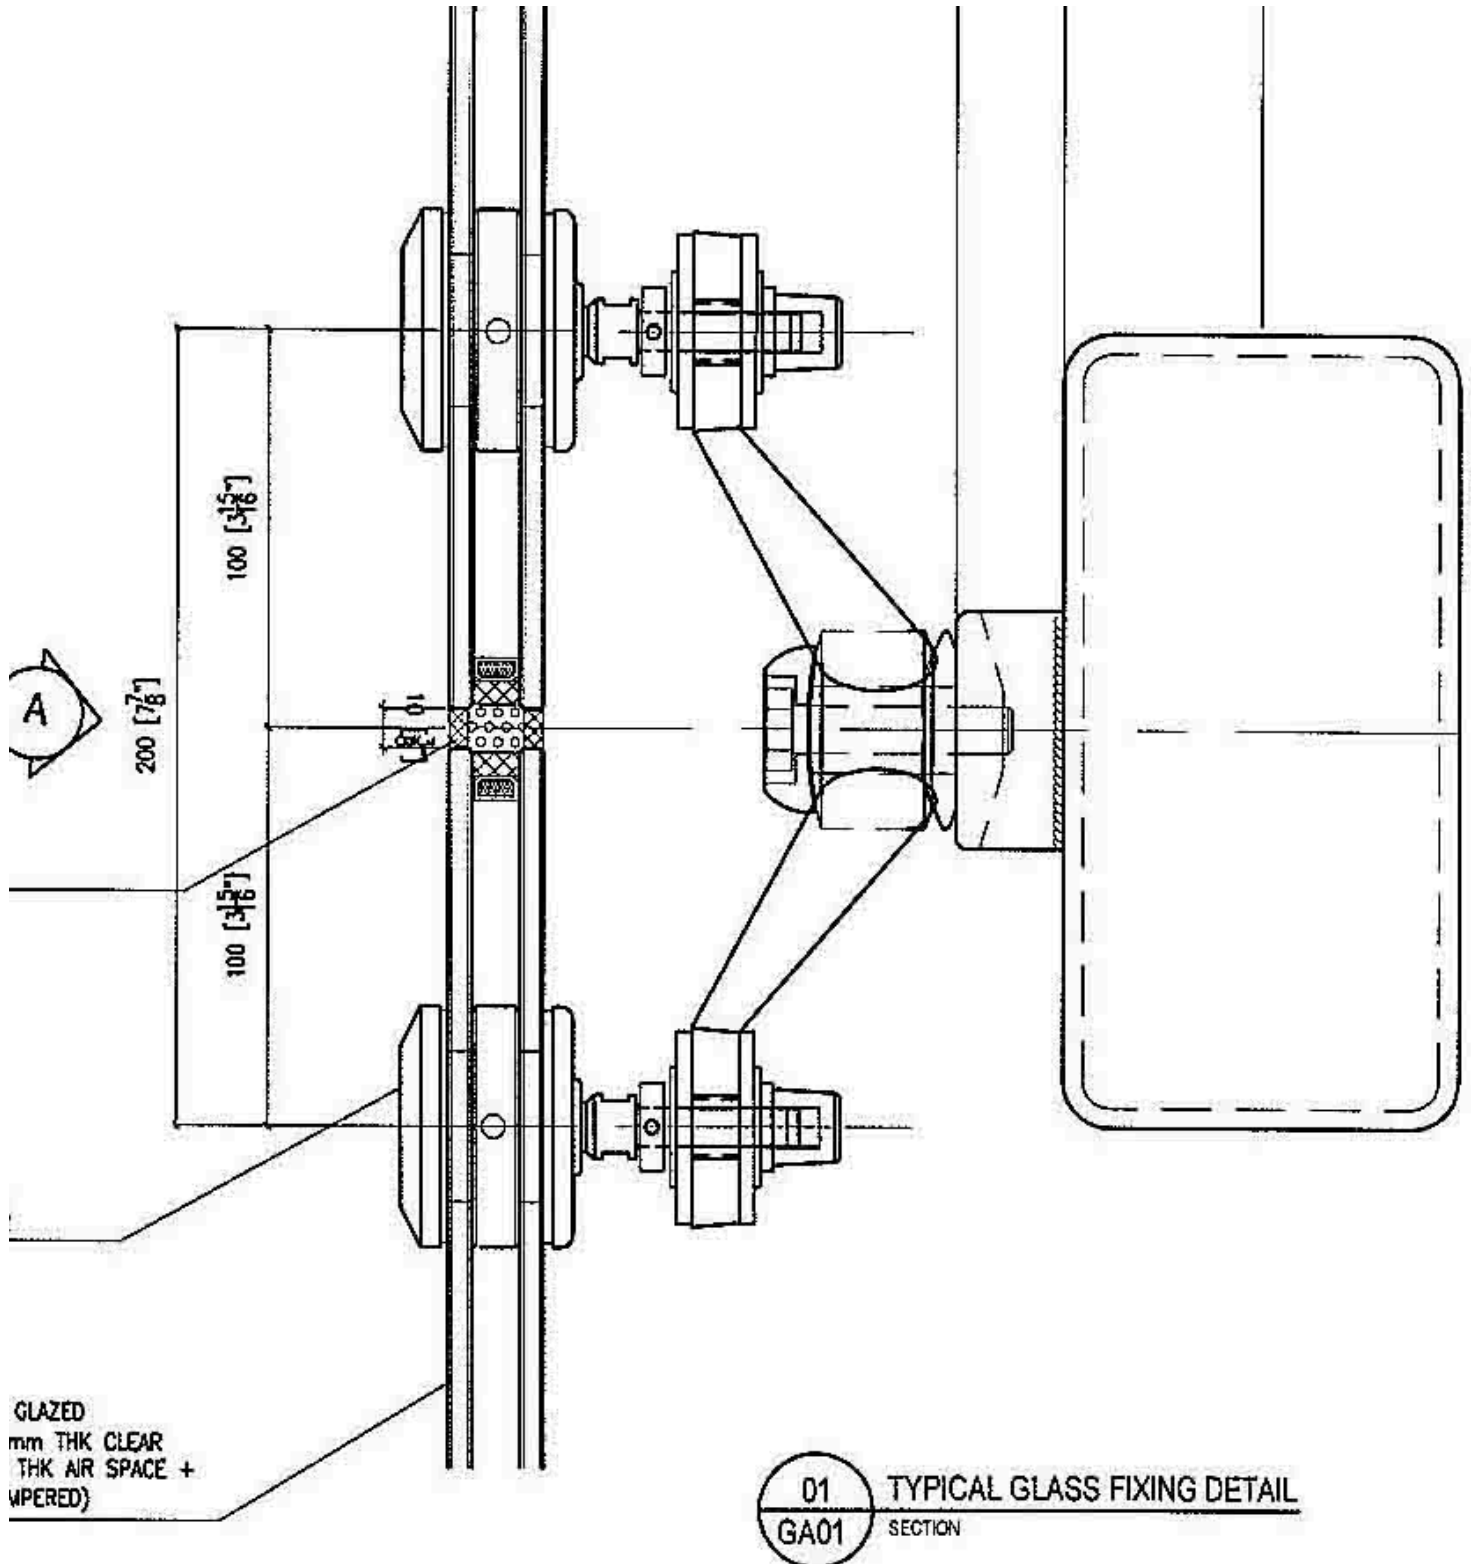


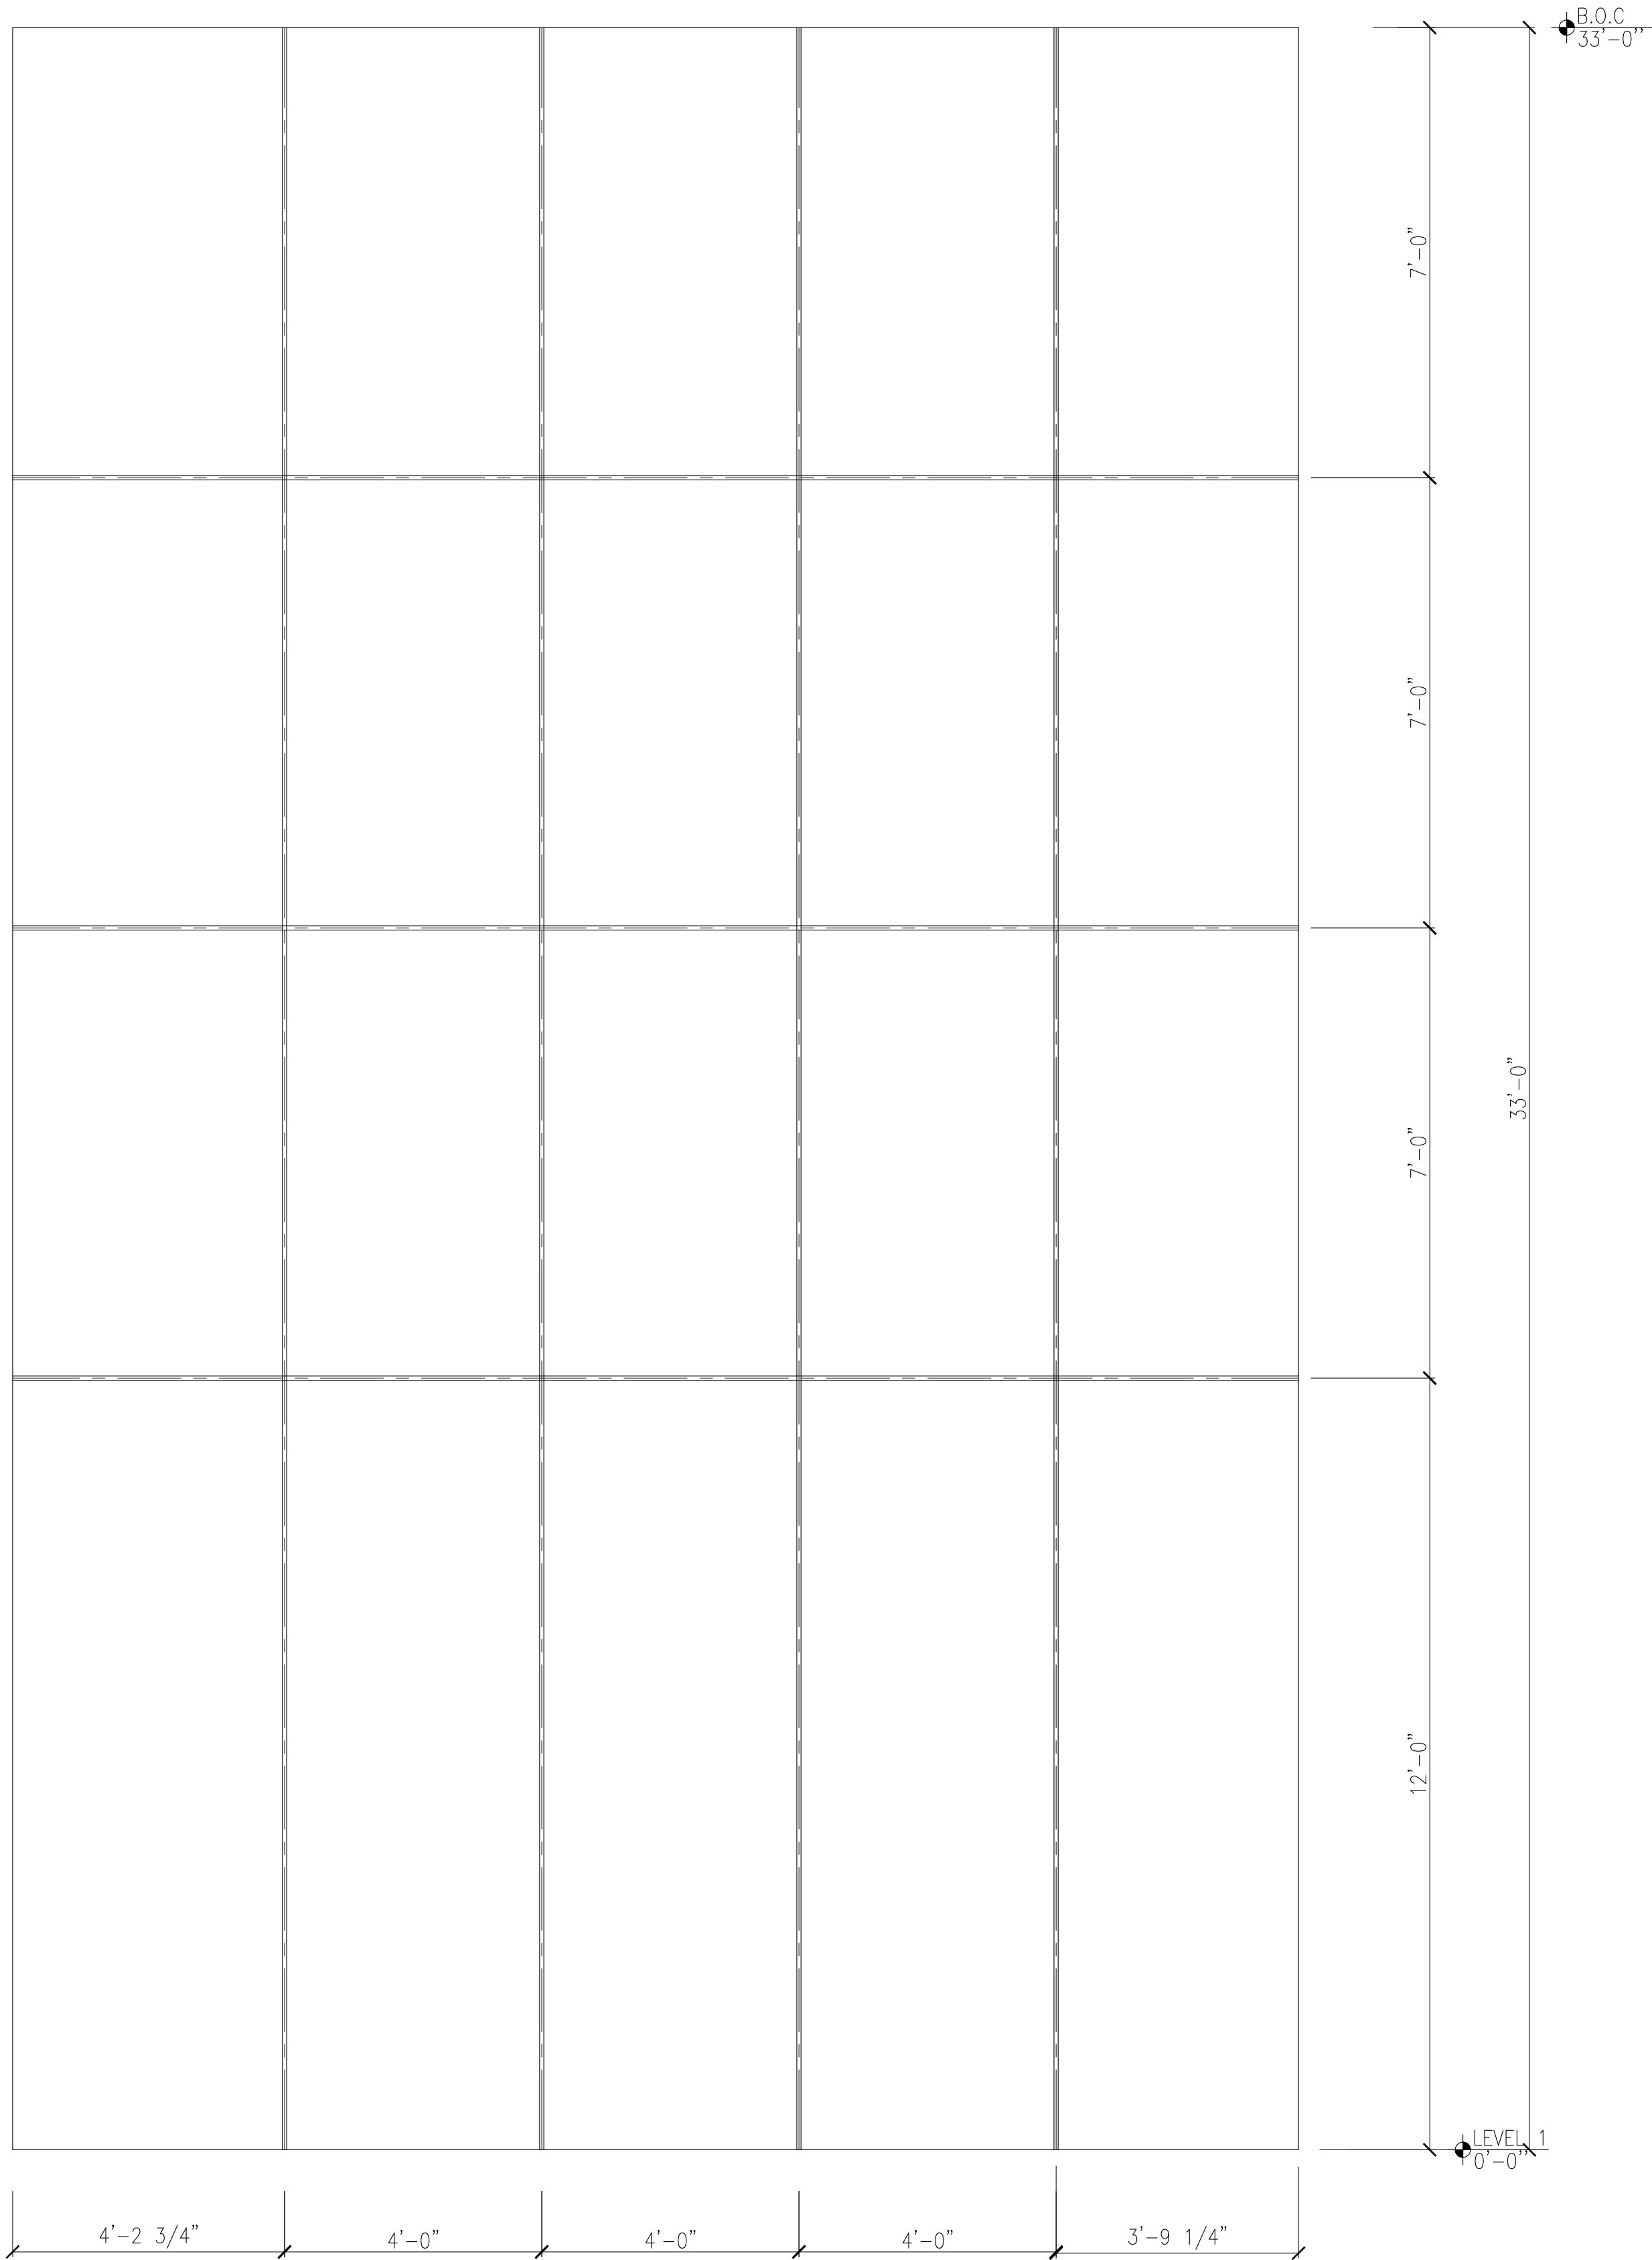

2 CURTAIN WALL 2A PARTIAL ELEVATION
SCALE: 1/2"=1'-0"

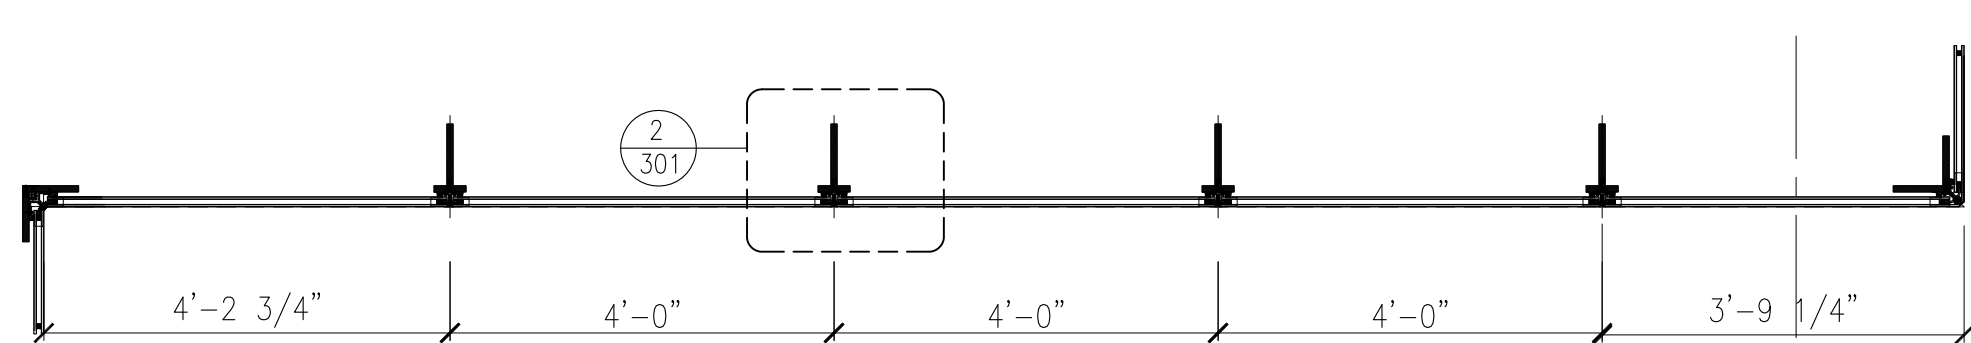

1 CURTAIN WALL 2A PARTIAL PLAN
SCALE: 1/2"=1'-0"

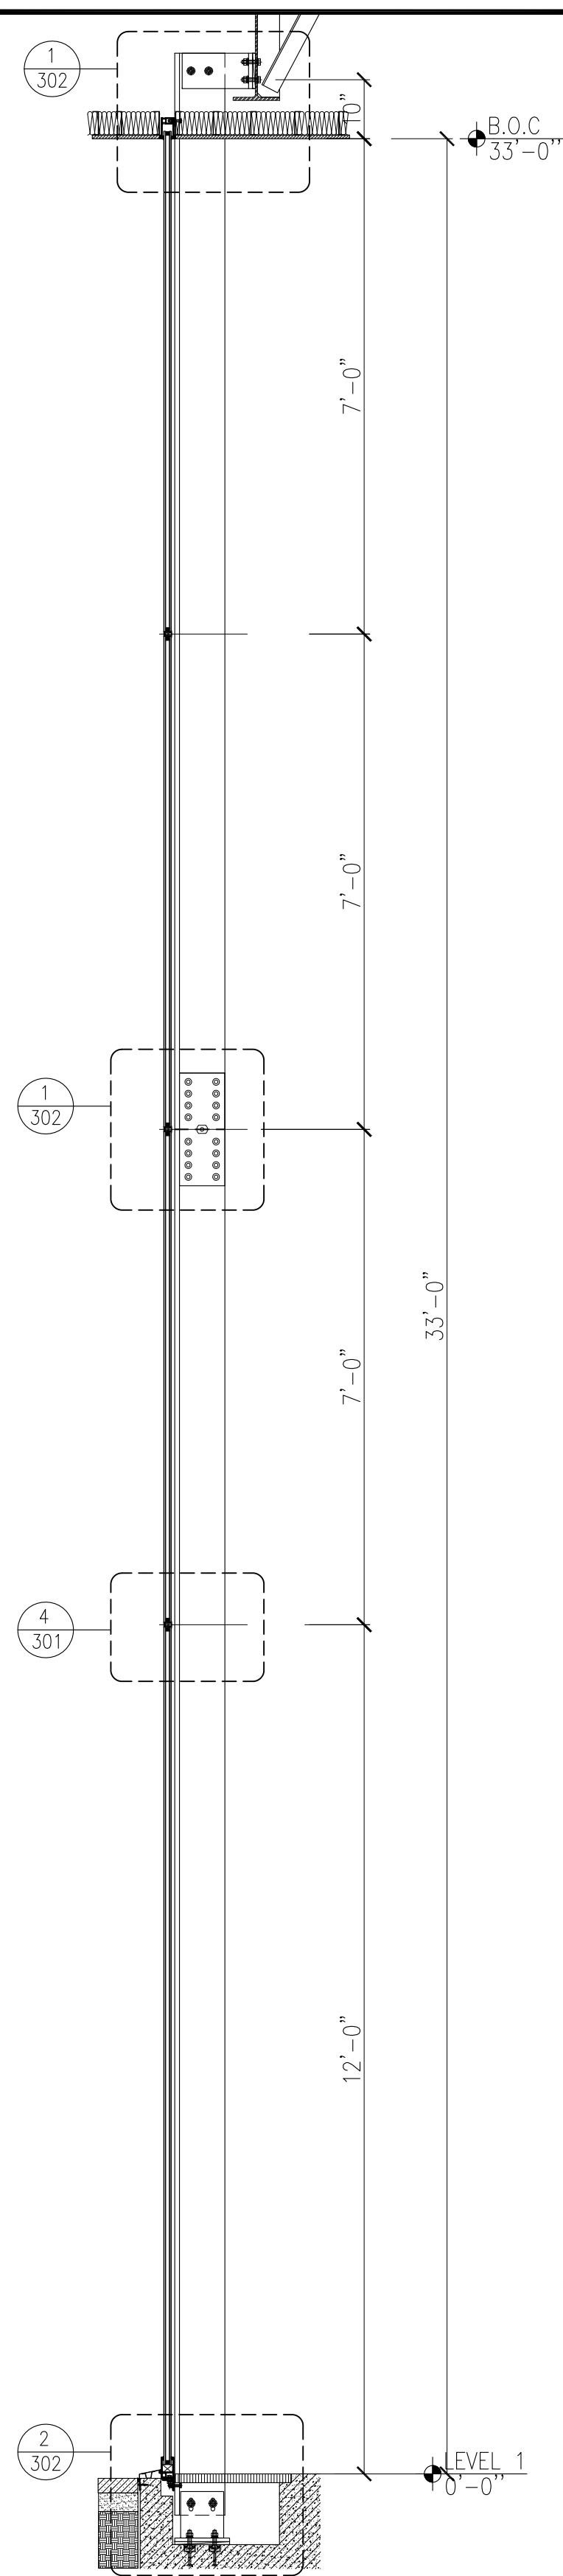

3 CURTAIN WALL 2A SECTION
SCALE: 1/2"=1'-0"

REV.	DESCRIPTION OR PURPOSE OF AMENDMENT	MM/DD/YY	EDIT
------	-------------------------------------	----------	------

NAVIGATION

GLAZING CUSTOMER

ARCHITECT

Hellmuth, Obata + Kassabaum, L.P.
3200 Southwest Freeway, Suite 900
Houston, TX 77027 USA
t +1 713 407 7700 f +1 713 407 7809

STRUCTURAL ENGINEER

GENERAL CONTRACTOR

PARAGON ARCHITECTURAL PRODUCTS

PROJECT TITLE
Schlumberger
STC Sugar Land
300 Schlumberger Dr
Sugar Land, TX 77478

DRAWING TITLE
CURTAIN WALL TYPE 2A

PLAN, ELEVATION & SECTION





SCALE AS SHOWN	SIZE A1	REV. .
-------------------	------------	-----------

DRAWING STATUS
PROPOSAL

DESIGNED BY KEAN	DATE 06/06/16
---------------------	------------------

CHECKED BY OWEN	APPROVED BY OWEN
--------------------	---------------------

DRAWING NO.
101

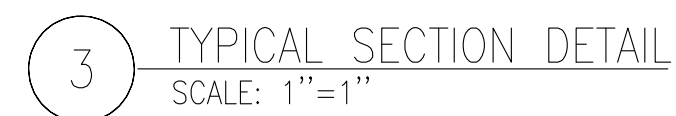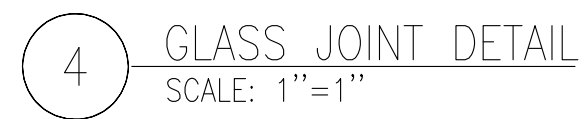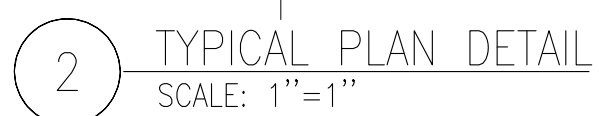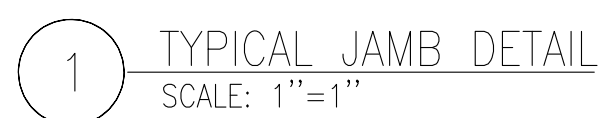

REV.	DESCRIPTION OR PURPOSE OF AMENDMENT	MM/DD/YY	EDIT
	NAVIGATION		

ARCHITECT



GENERAL CONTRACTOR

PARAGON
ARCHITECTURAL PRODUCTS

PROJECT TITLE

Schlumberger

STC Sugar Land

300 Schlumberger Dr
Sugar Land, TX 77478

DRAWING TITLE

CURTAIN WALL TYPE 2A


TYPICAL DETAIL

DRAWING STATUS	
PROPOSAL	


CHECKED BY	APPROVED BY
OWEN	OWEN

DRAWING NO.


301

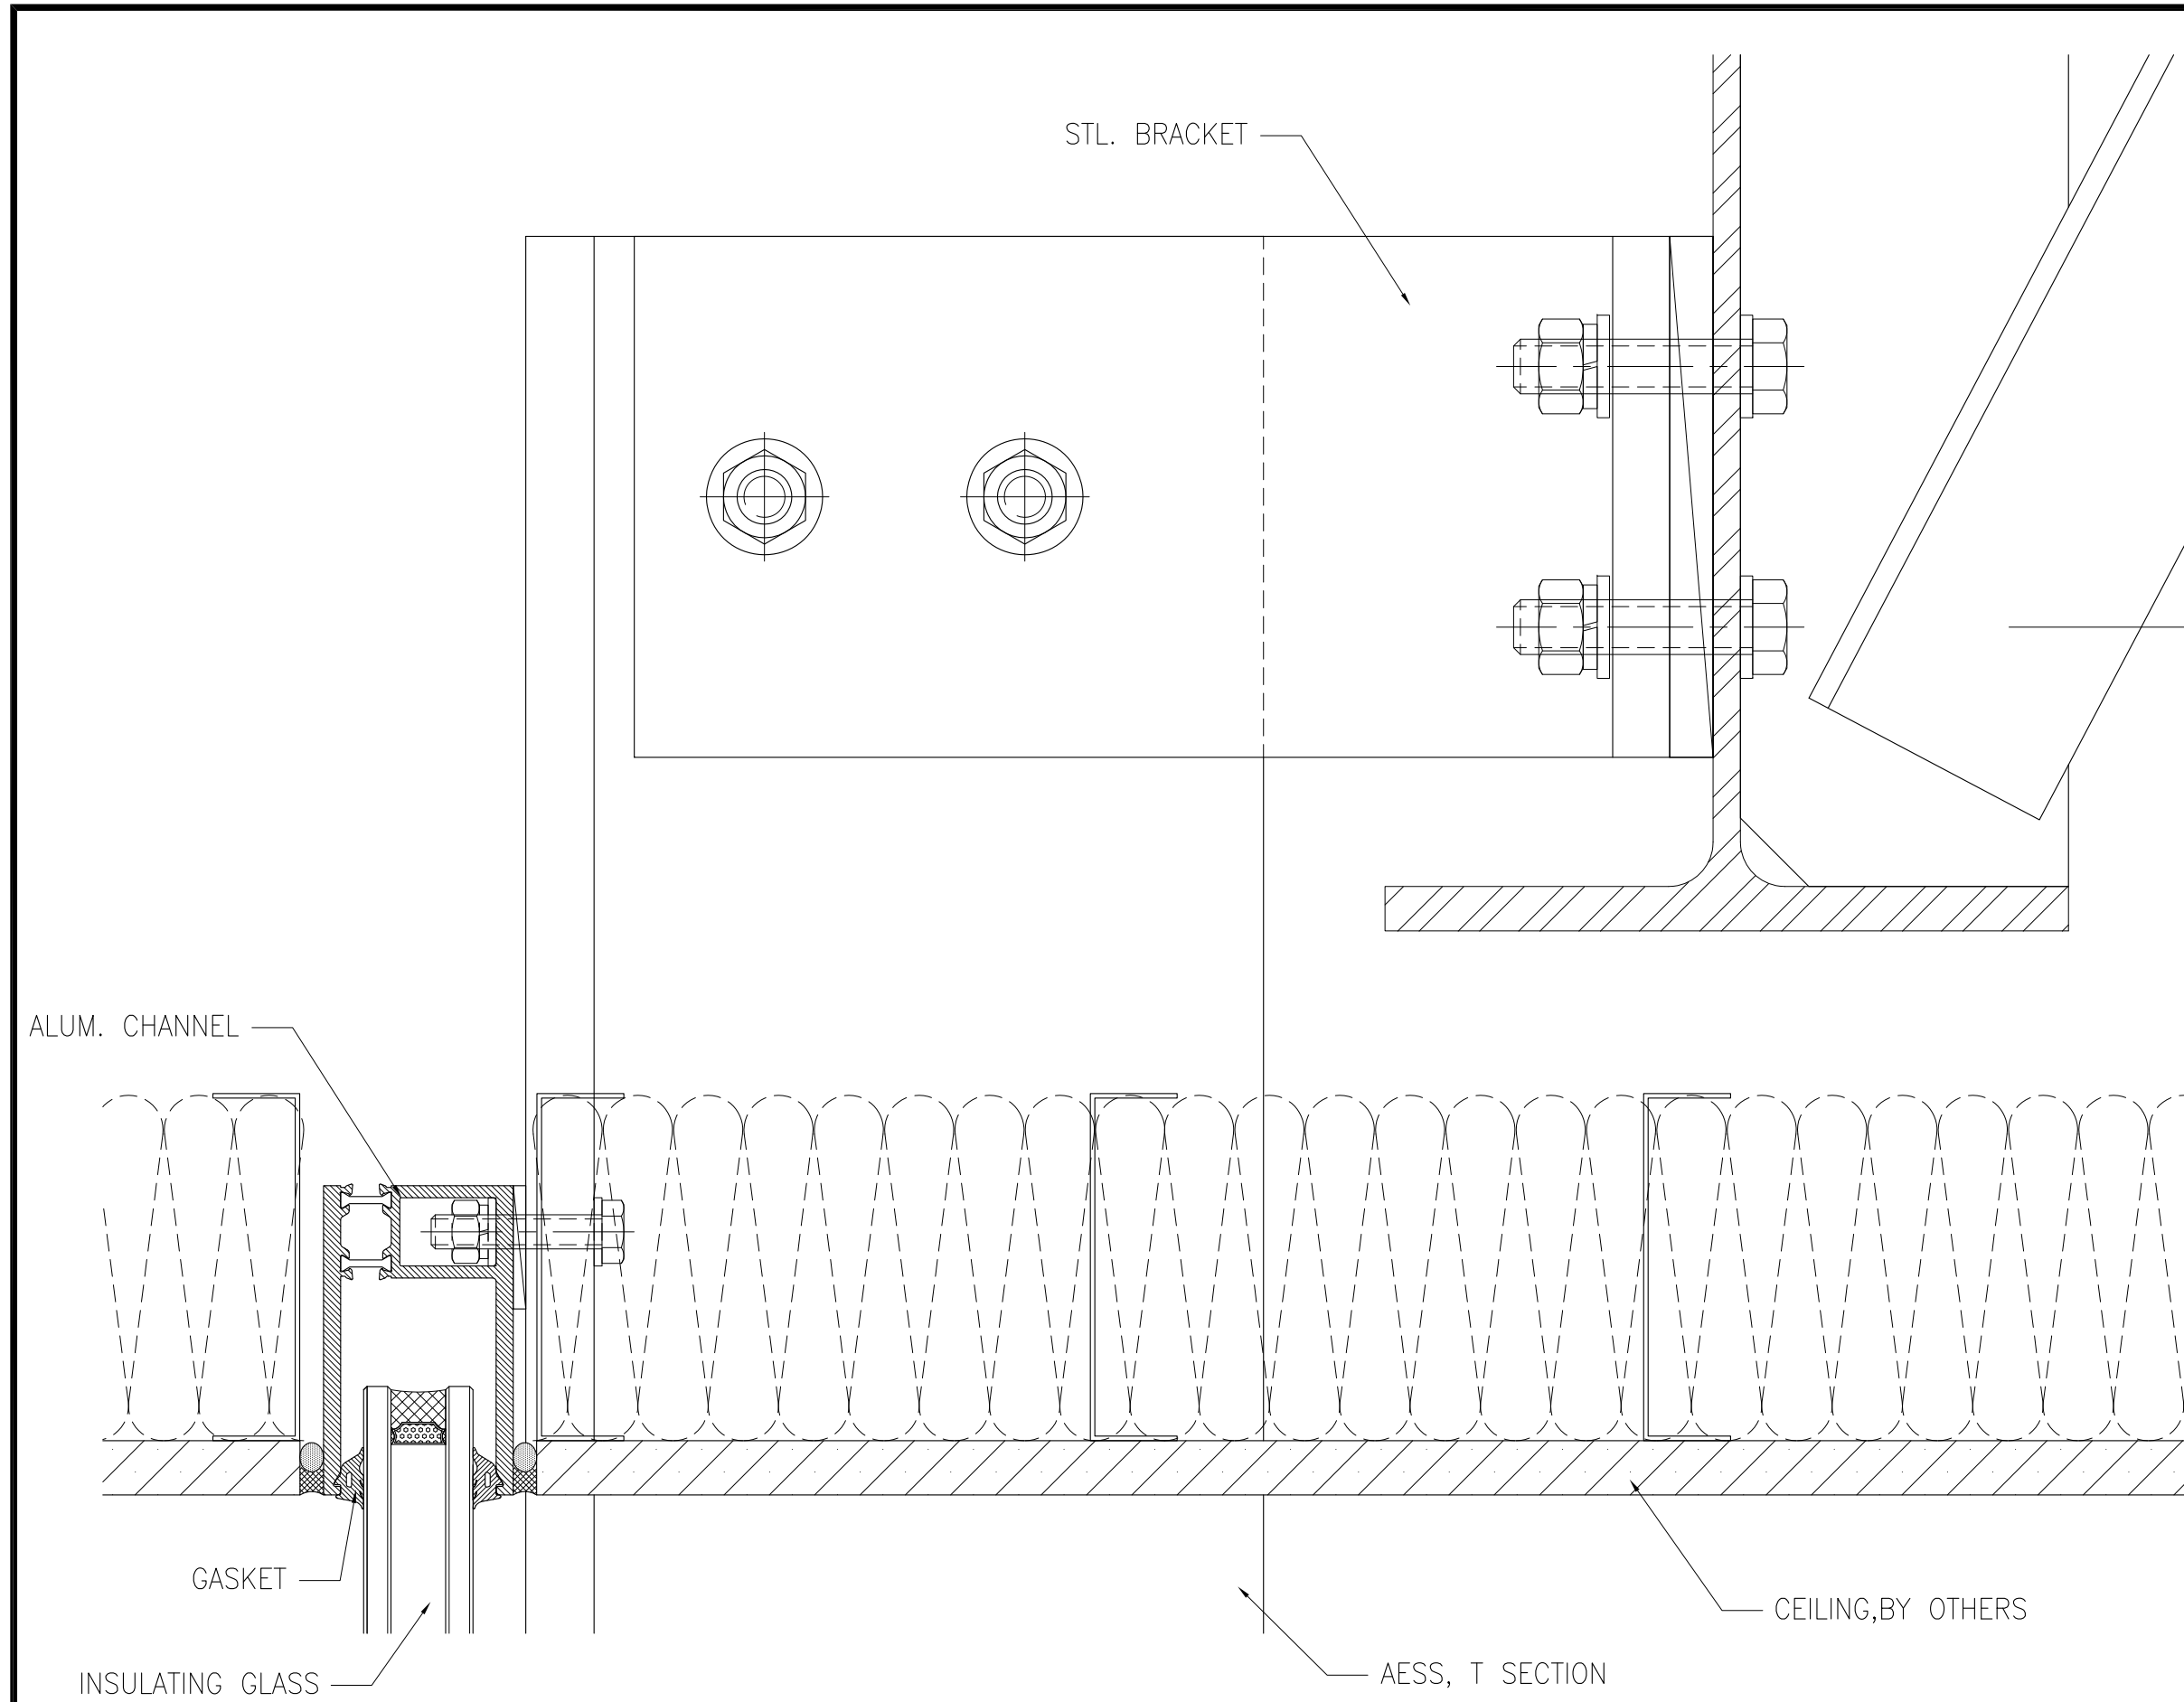


1 TYPICAL HEAD DETAIL
SCALE: 6"=1'-0"

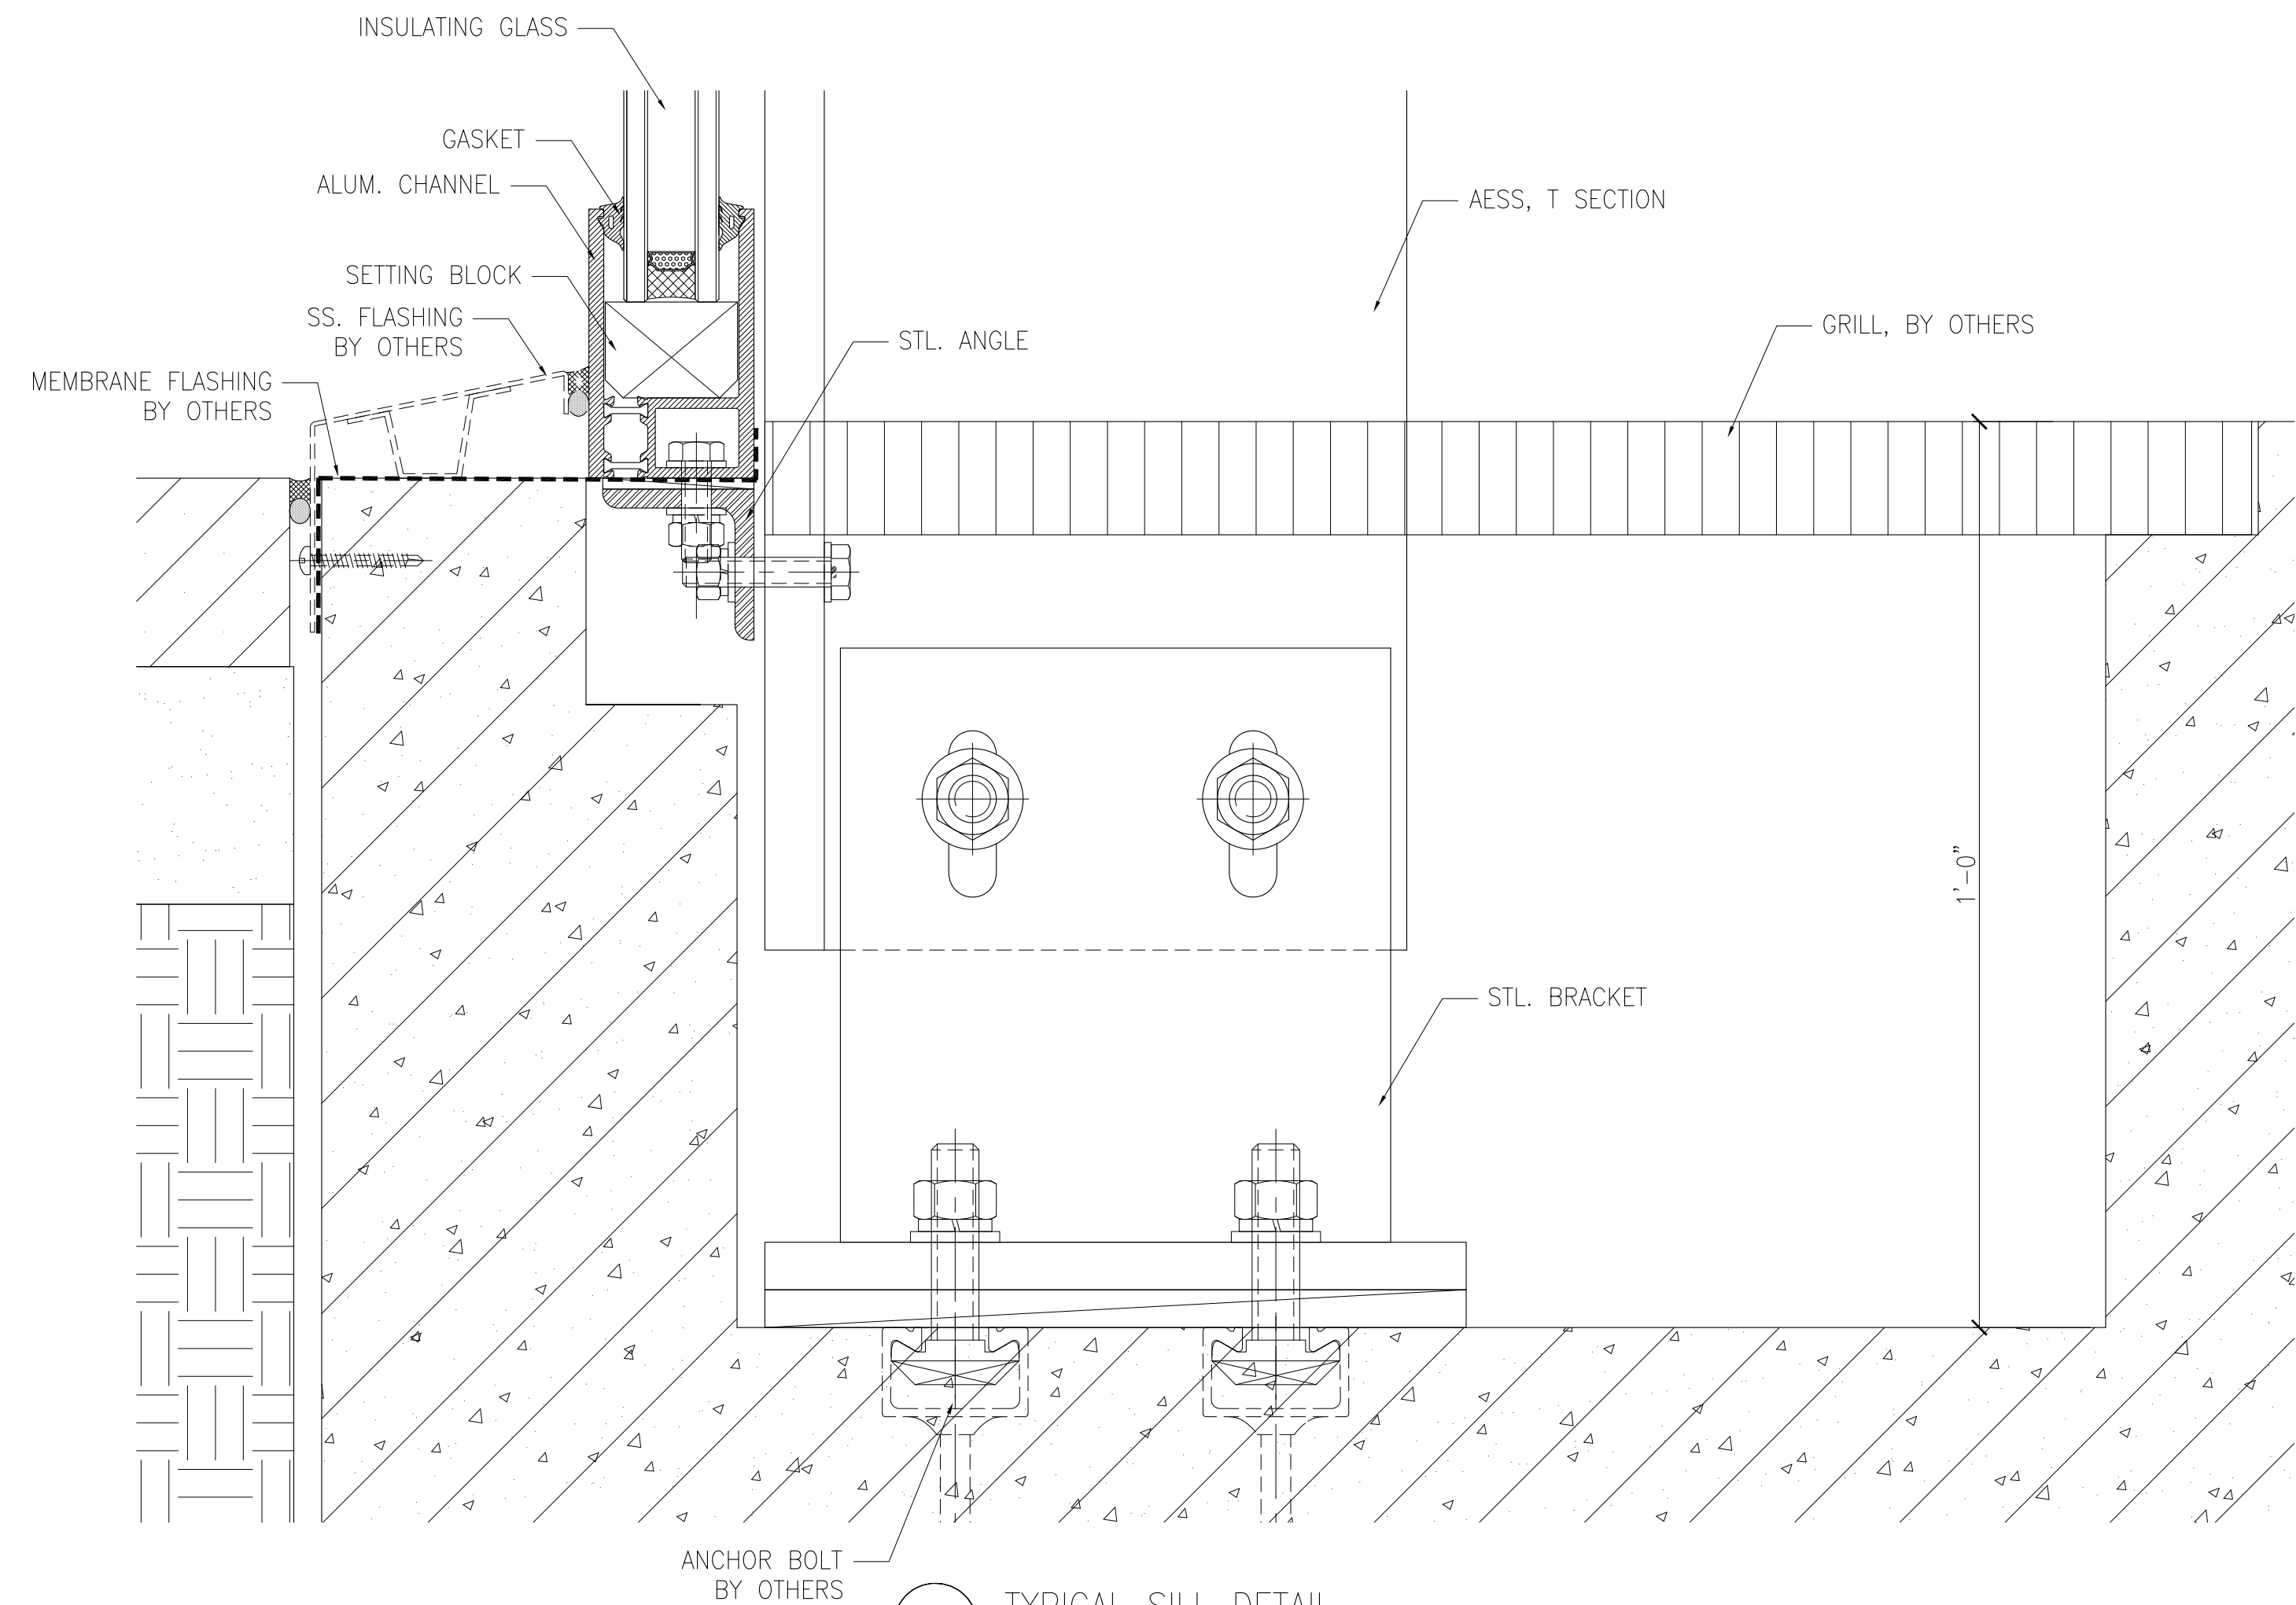

2 TYPICAL SILL DETAIL
SCALE: 6"=1'-0"

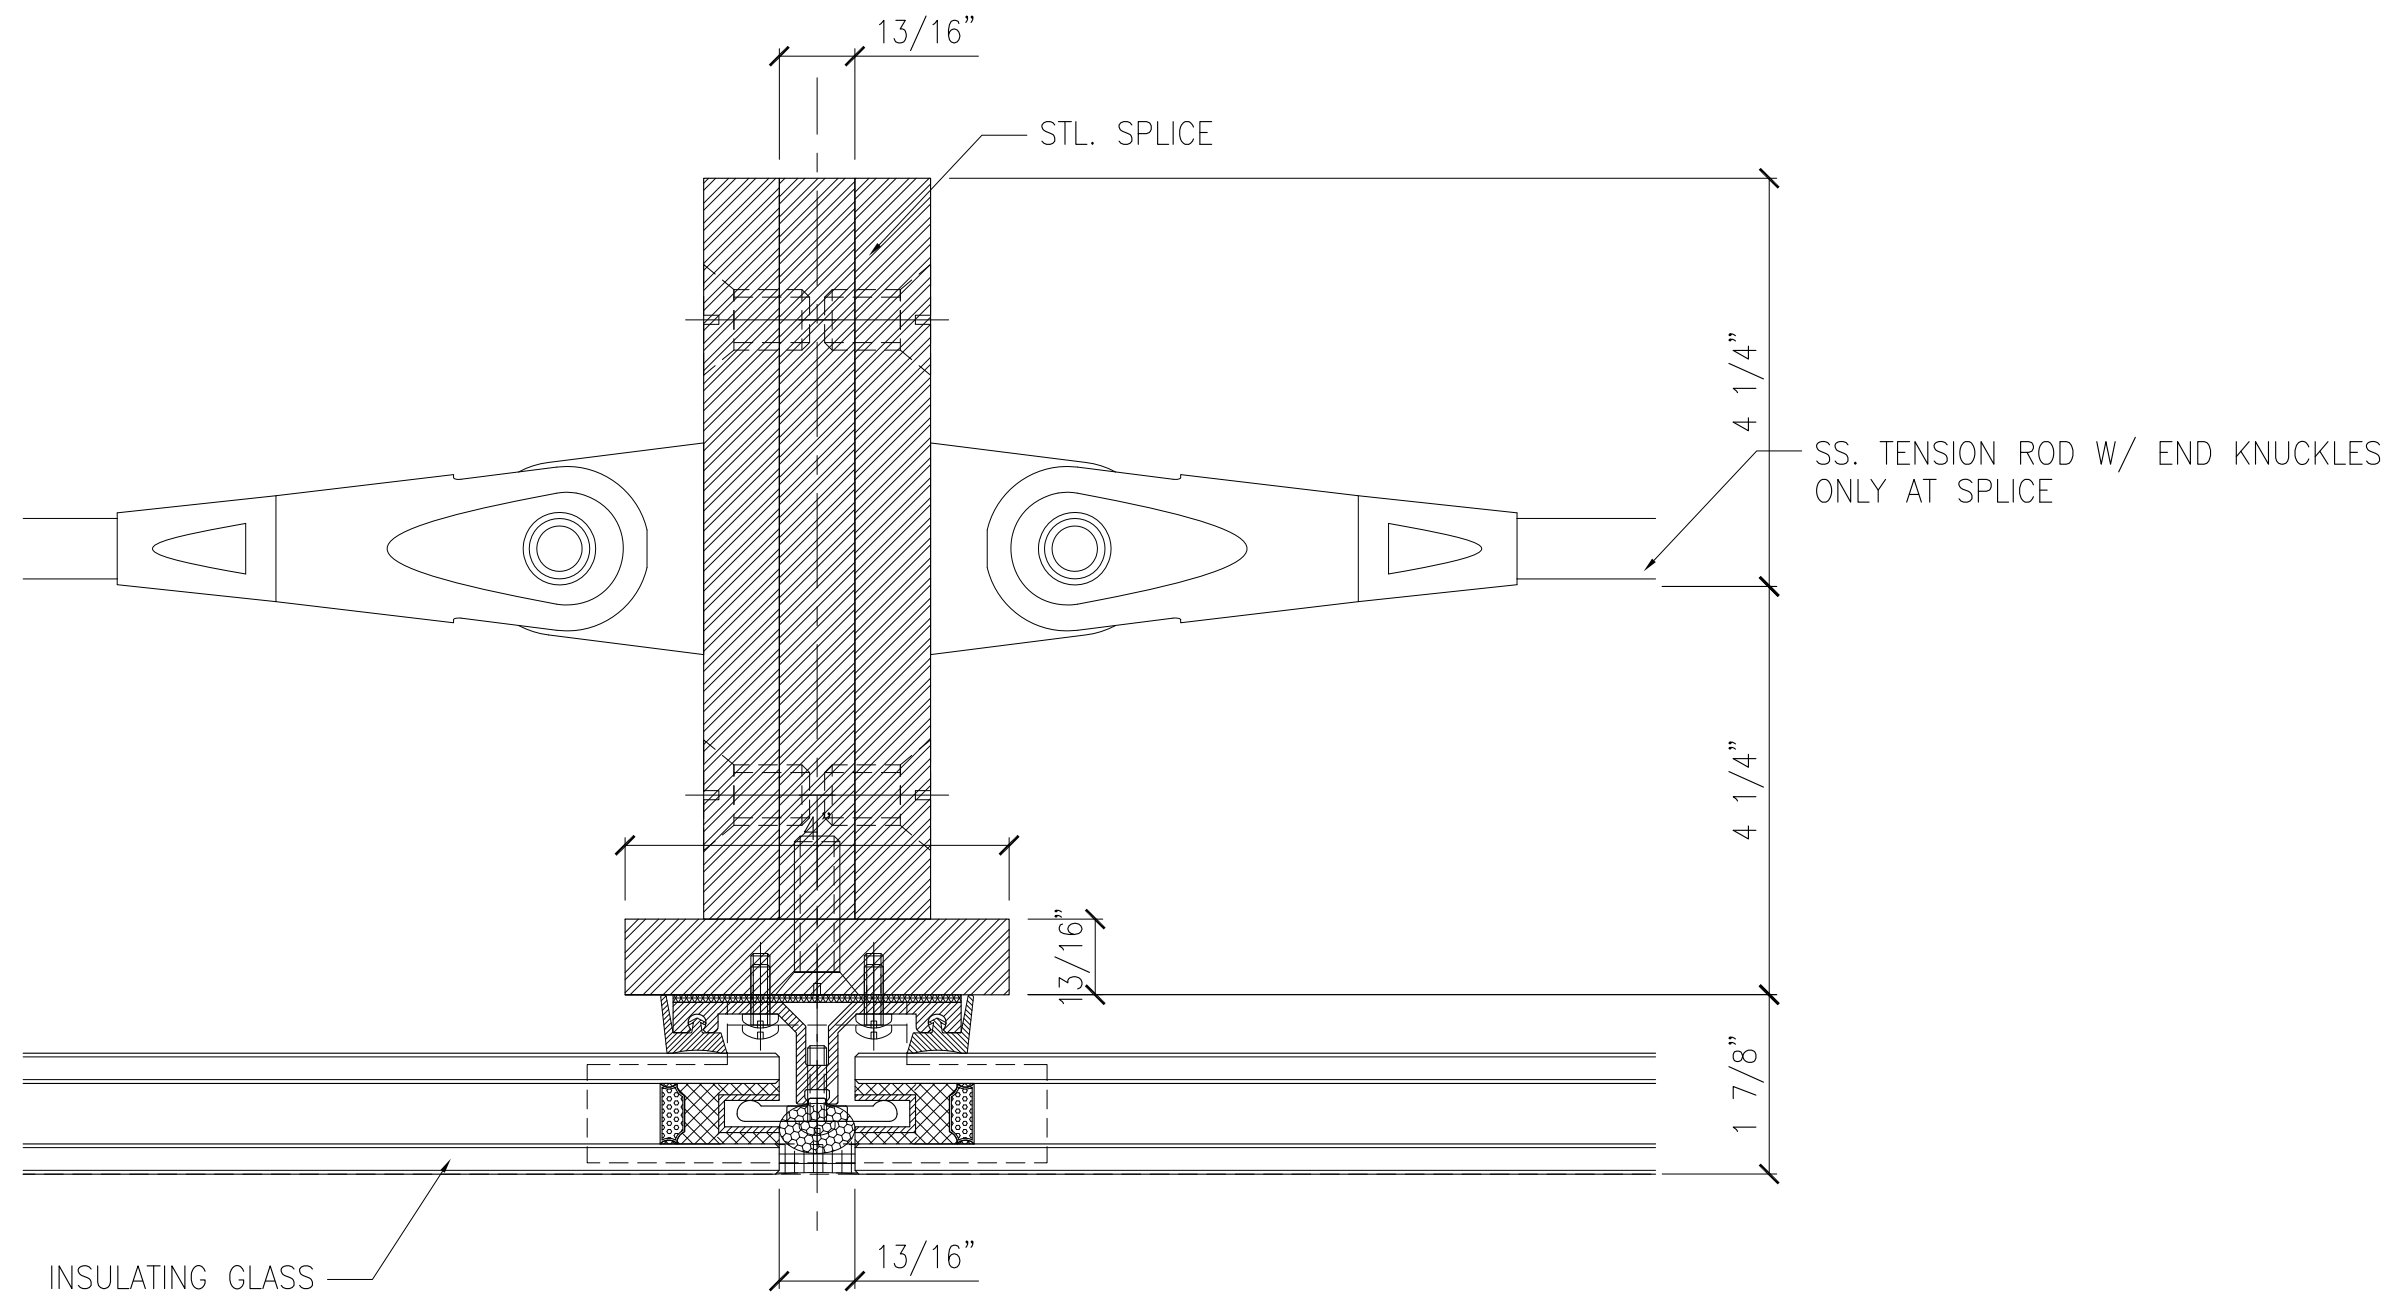

3 SPLICE DETAIL
SCALE: 6"=1'-0"

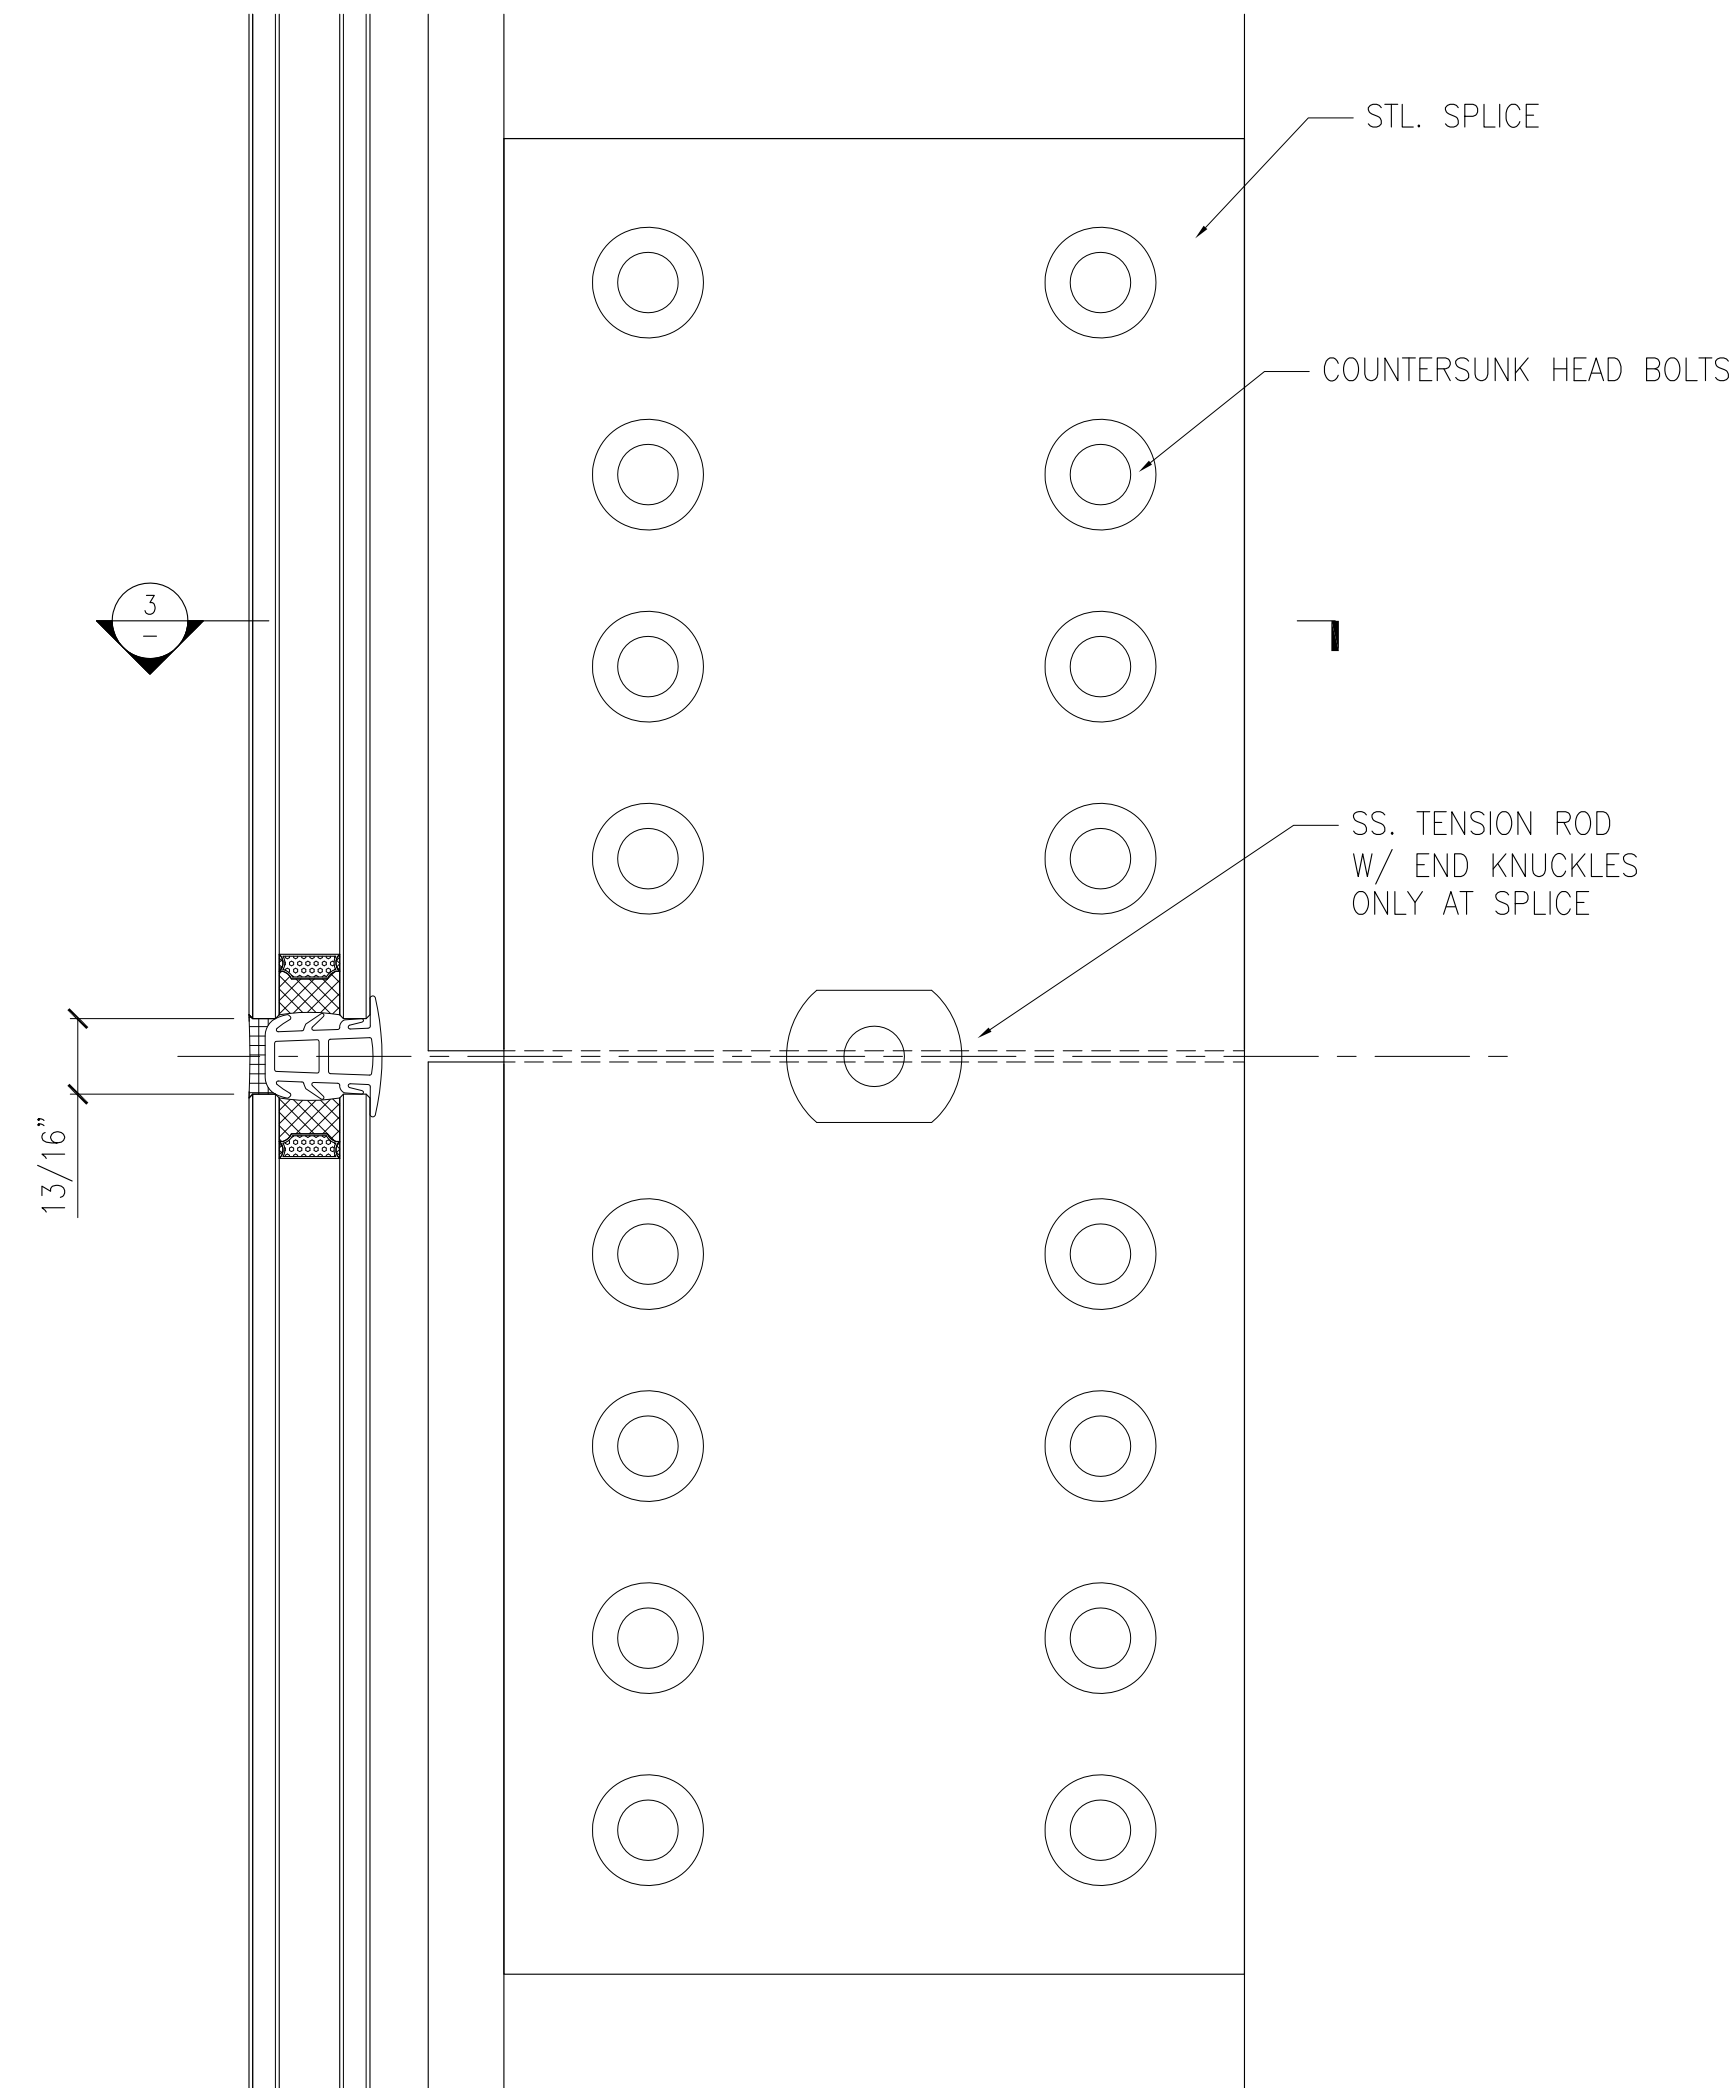

4 SPLICE DETAIL
SCALE: 6"=1'-0"

REV. DESCRIPTION OR PURPOSE OF AMENDMENT MM/DD/YY EDIT
NAVIGATION

GLAZING CUSTOMER

ARCHITECT



Hellmuth, Obata + Kassabaum, L.P.
3200 Southwest Freeway, Suite 900
Houston, TX 77027 USA
t +1 713 407 7700 f +1 713 407 7809

STRUCTURAL ENGINEER

GENERAL CONTRACTOR

PARAGON
ARCHITECTURAL PRODUCTS

PROJECT TITLE

Schlumberger
STC Sugar Land
300 Schlumberger Dr
Sugar Land, TX 77478

DRAWING TITLE

CURTAIN WALL TYPE 2A

TYPICAL DETAIL

SCALE AS SHOWN	SIZE A1	REV. .
-------------------	------------	-----------

DRAWING STATUS


PROPOSAL

DESIGNED BY KEAN	DATE 06/06/16
---------------------	------------------


CHECKED BY OWEN	APPROVED BY OWEN
--------------------	---------------------

DRAWING NO.


302

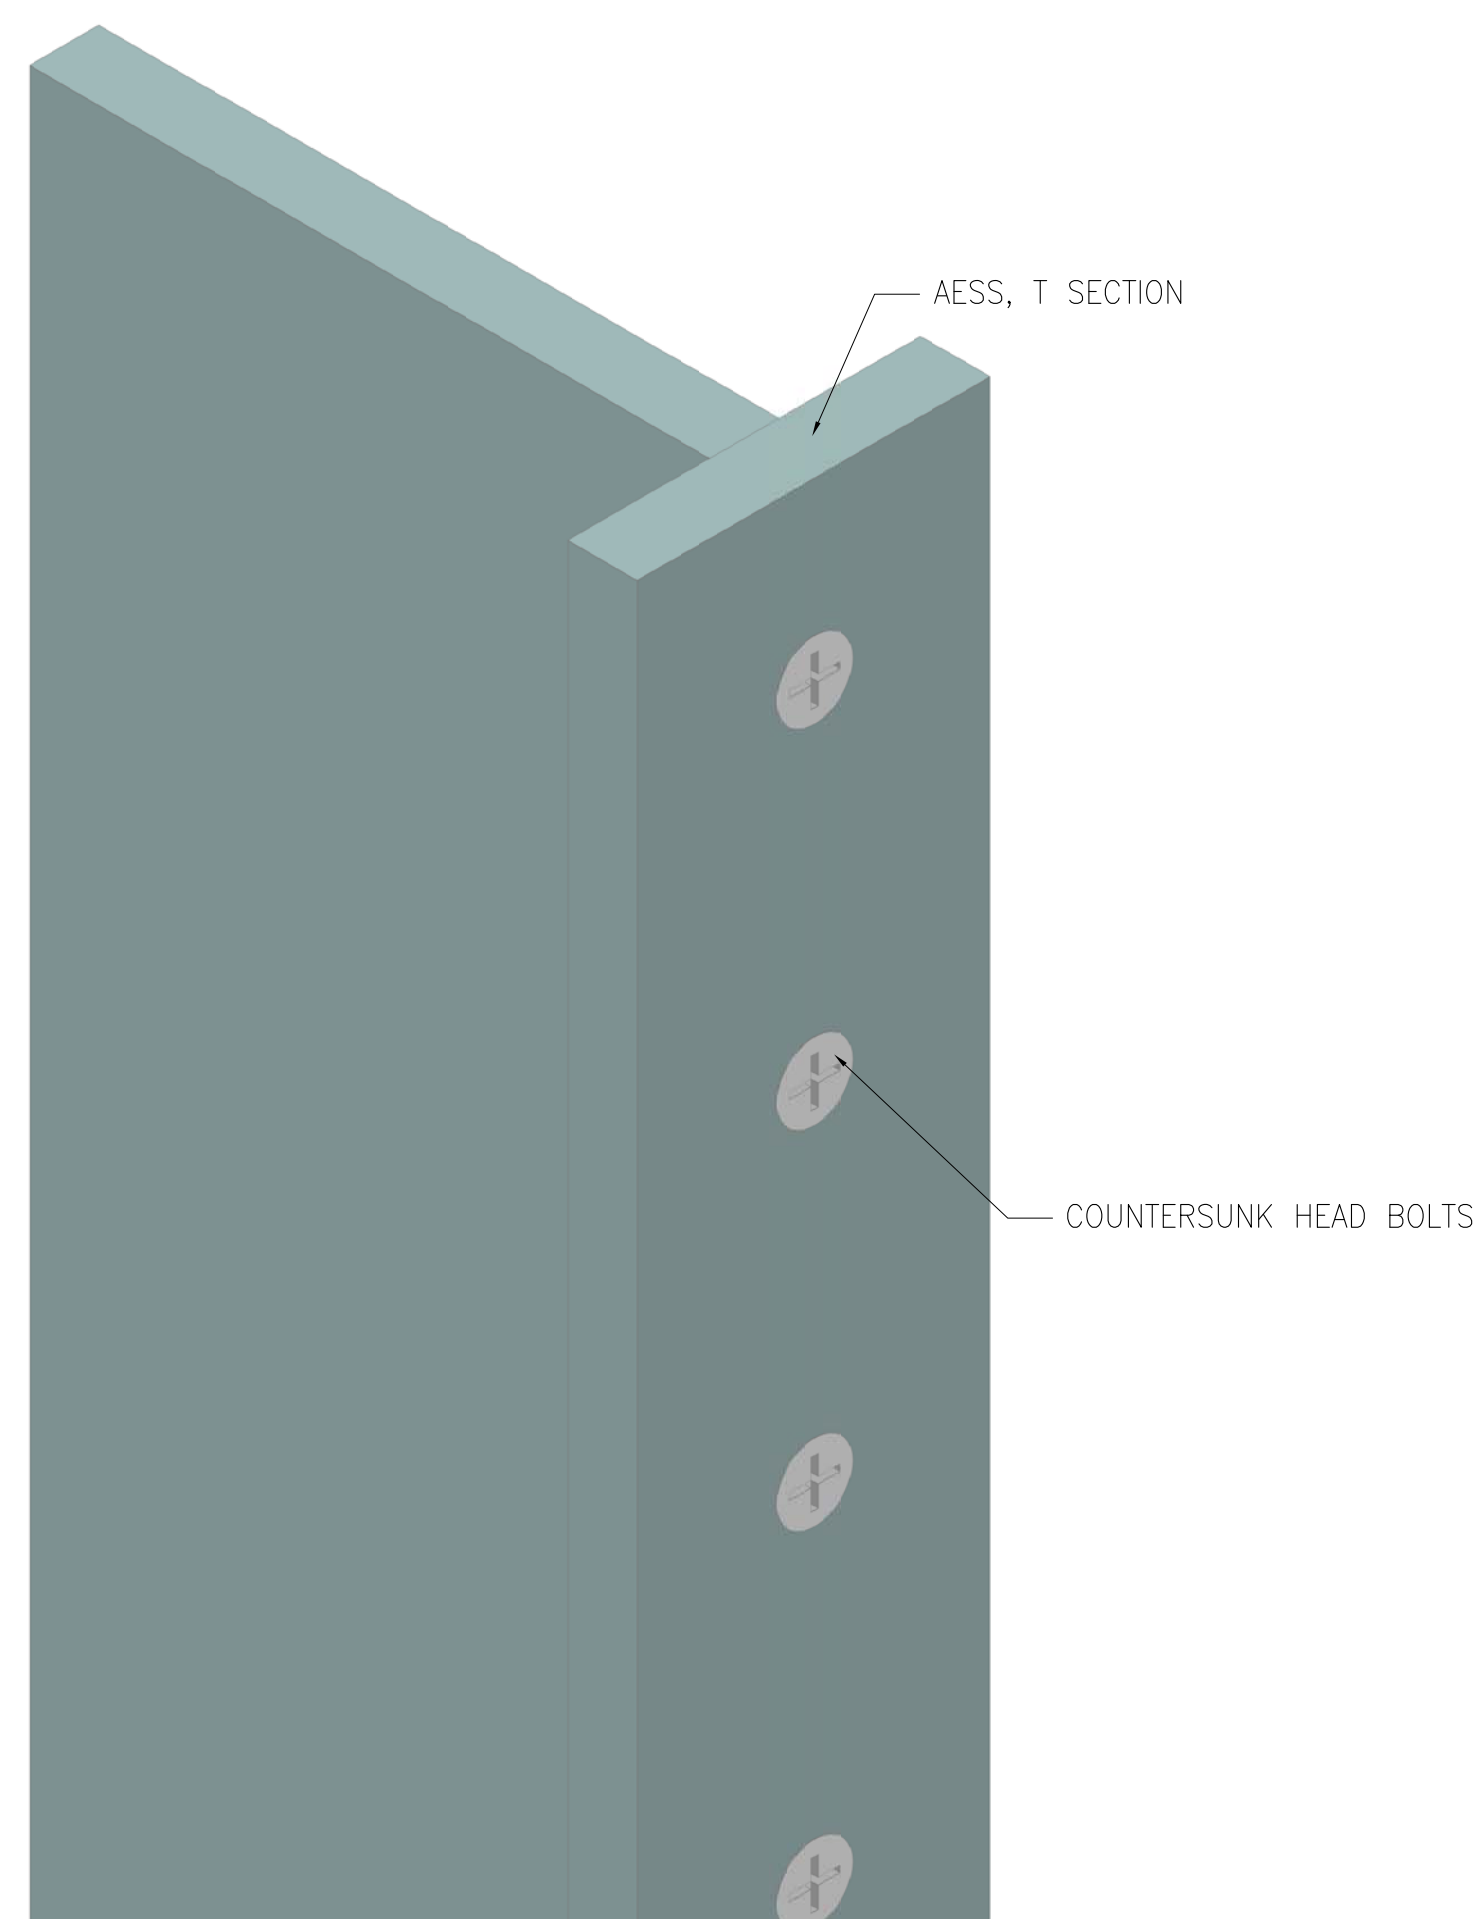


1 AESS, T SECTION
SCALE: N/A

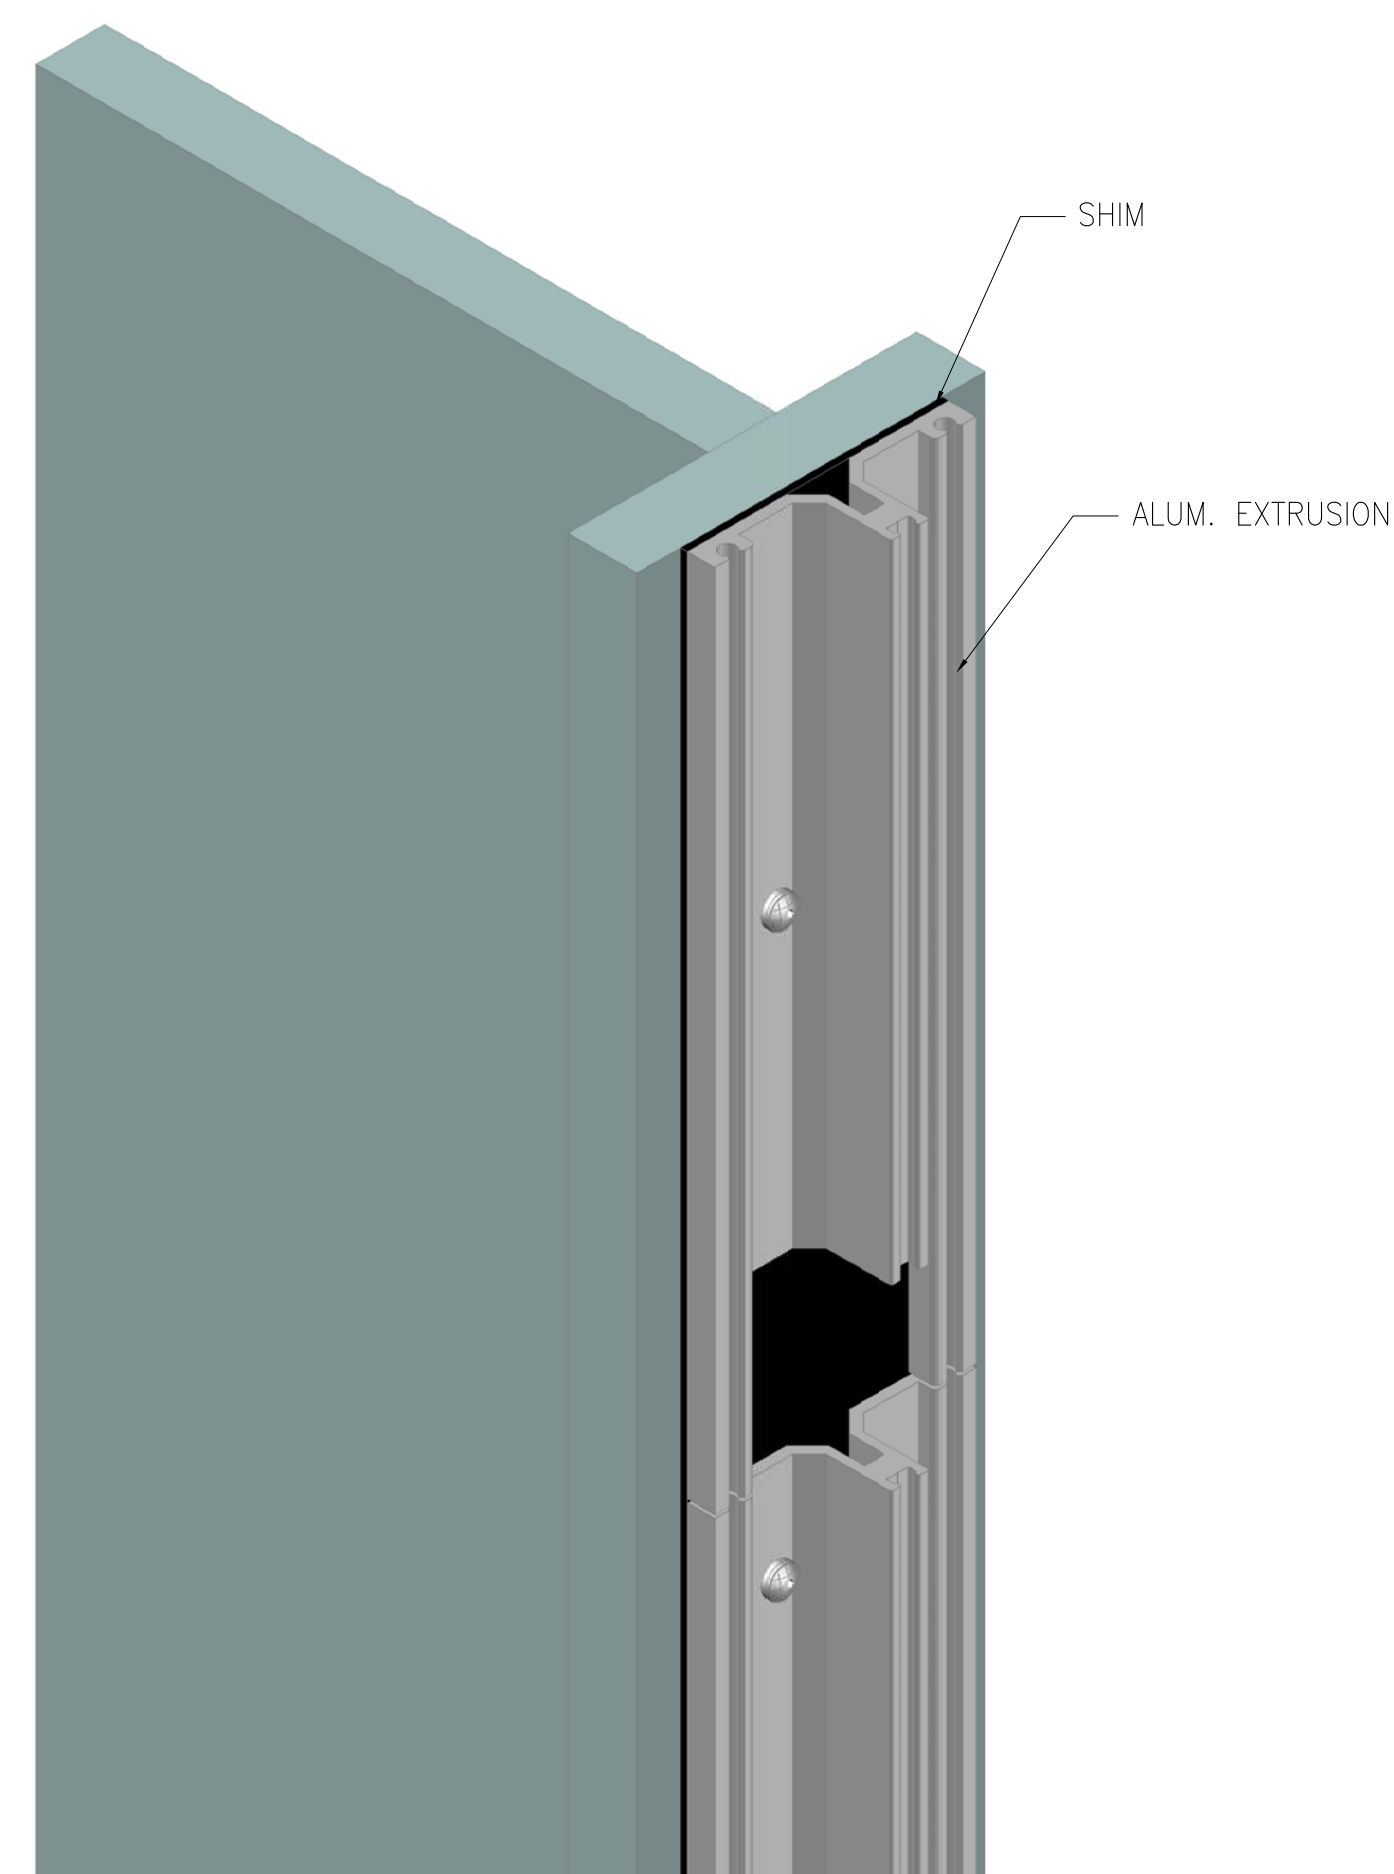


2 ALUM. EXTRUSION
SCALE: N/A

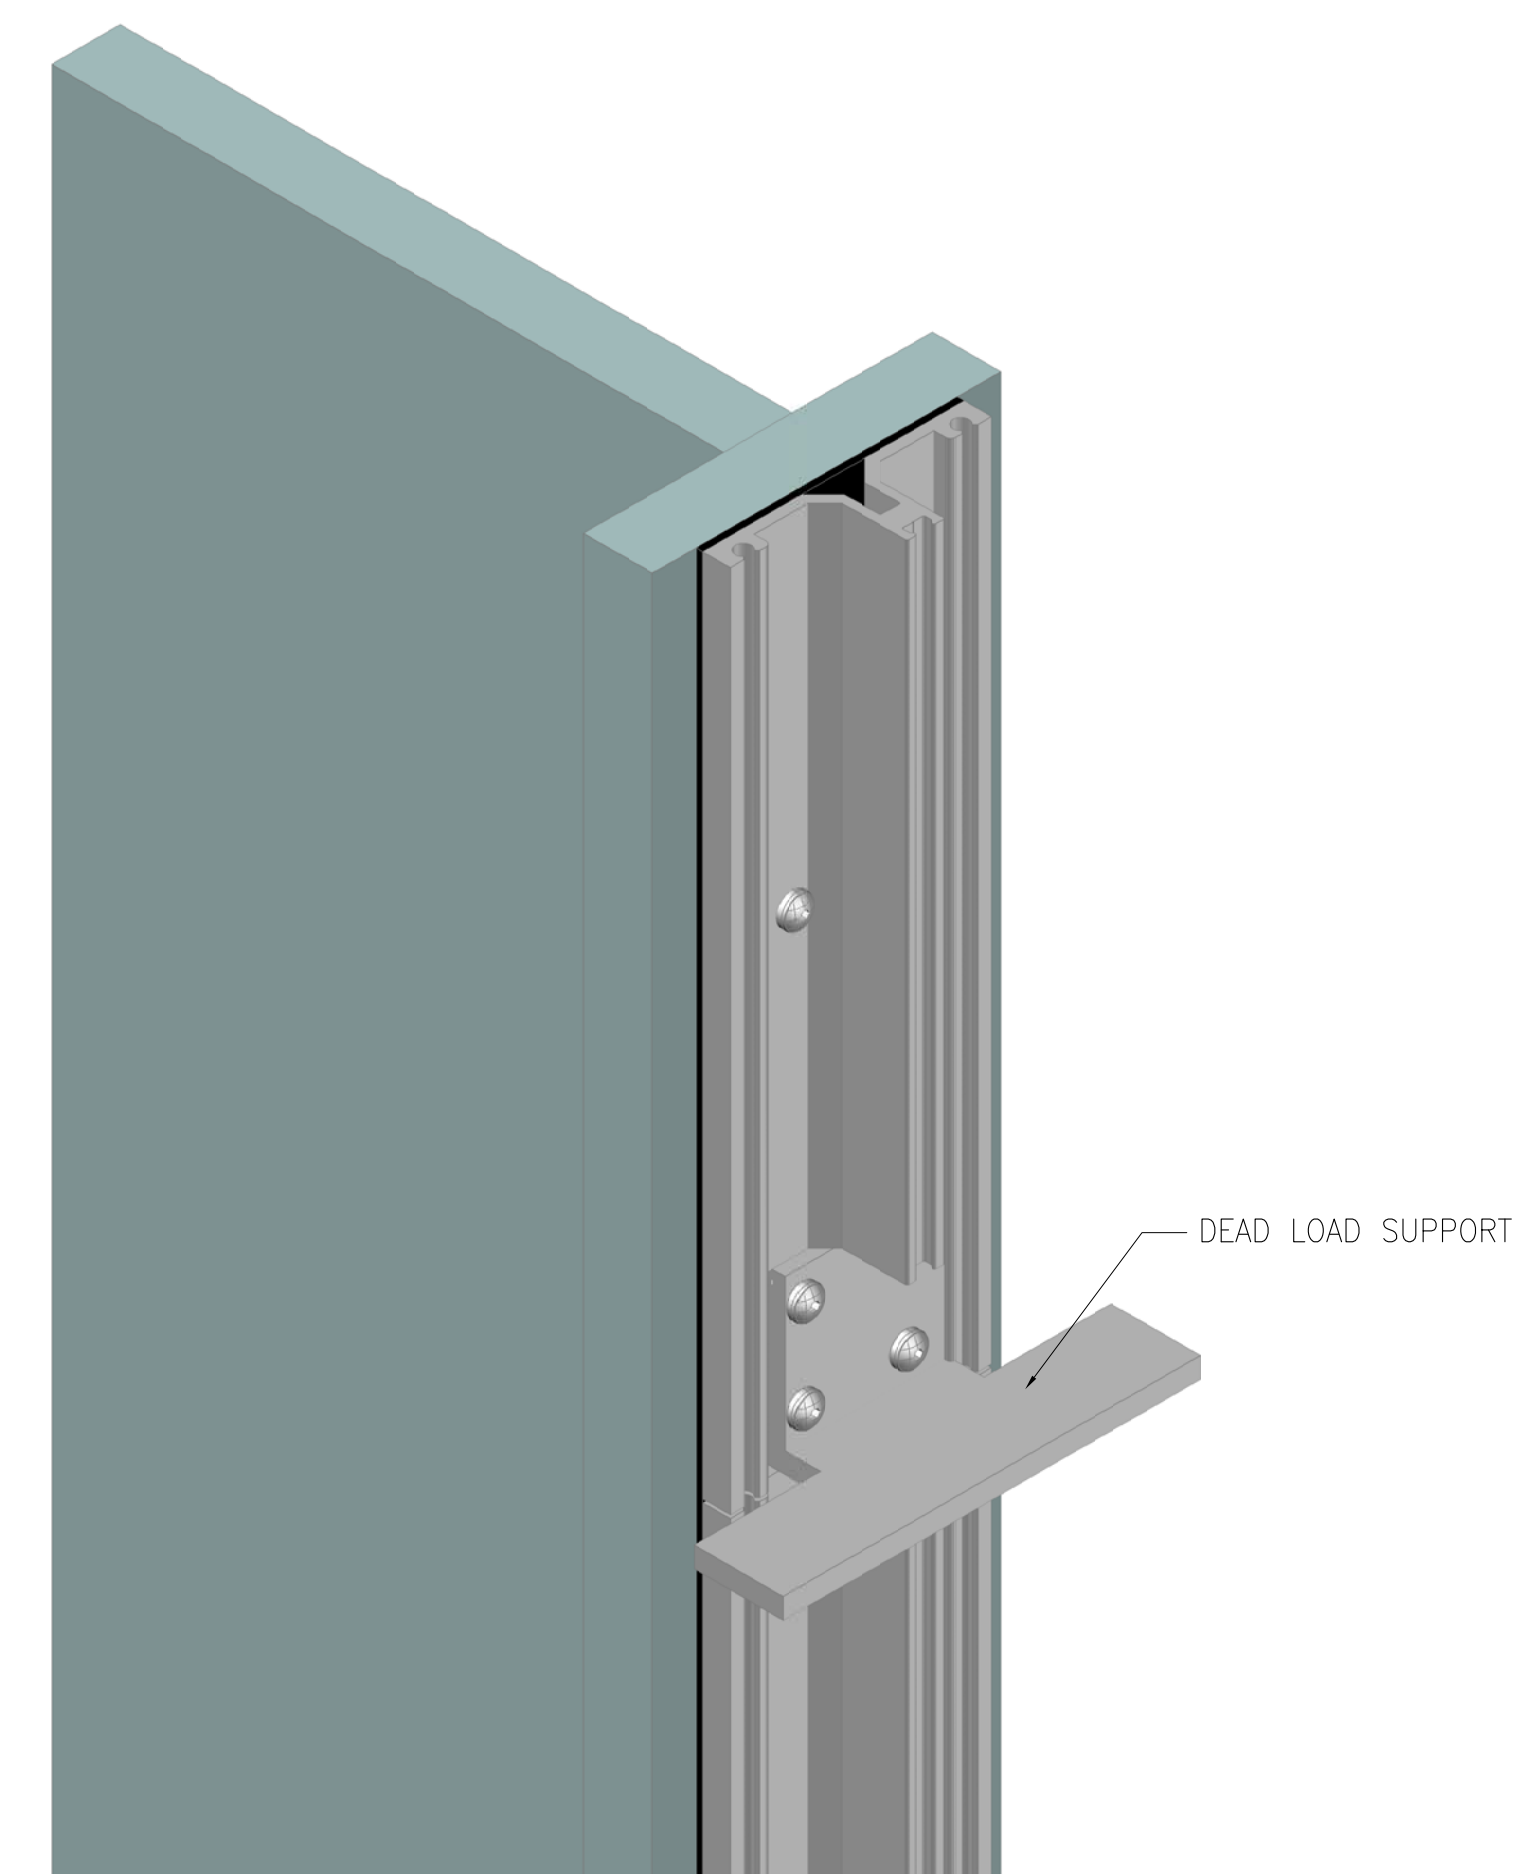


3 DEAD LOAD SUPPORT DETAIL
SCALE: N/A

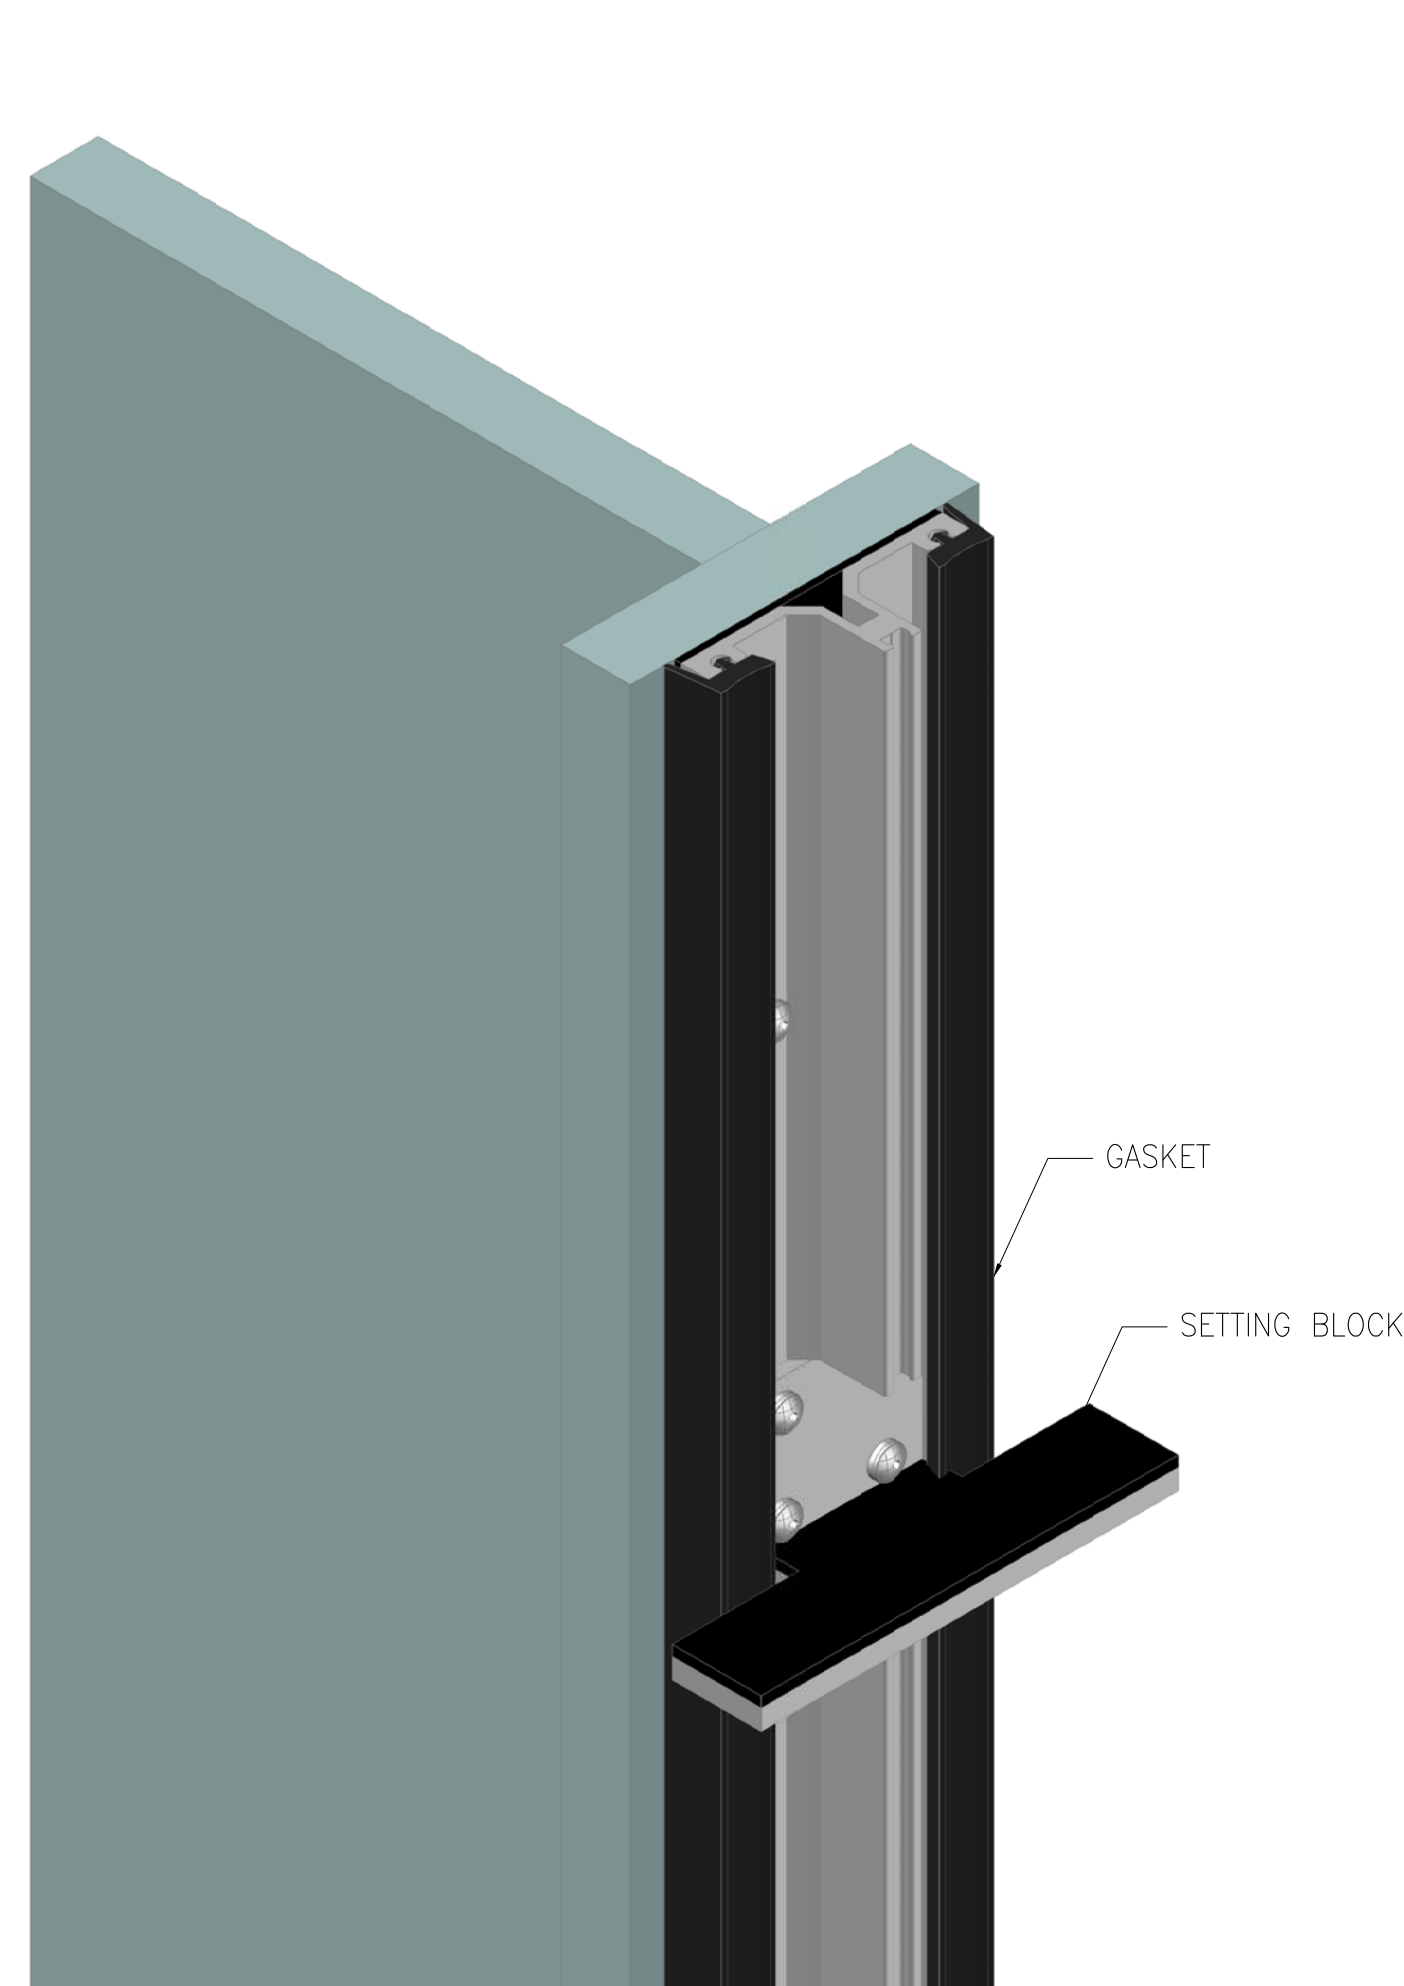

4 GASKET & SETTING BLOCK
SCALE: N/A

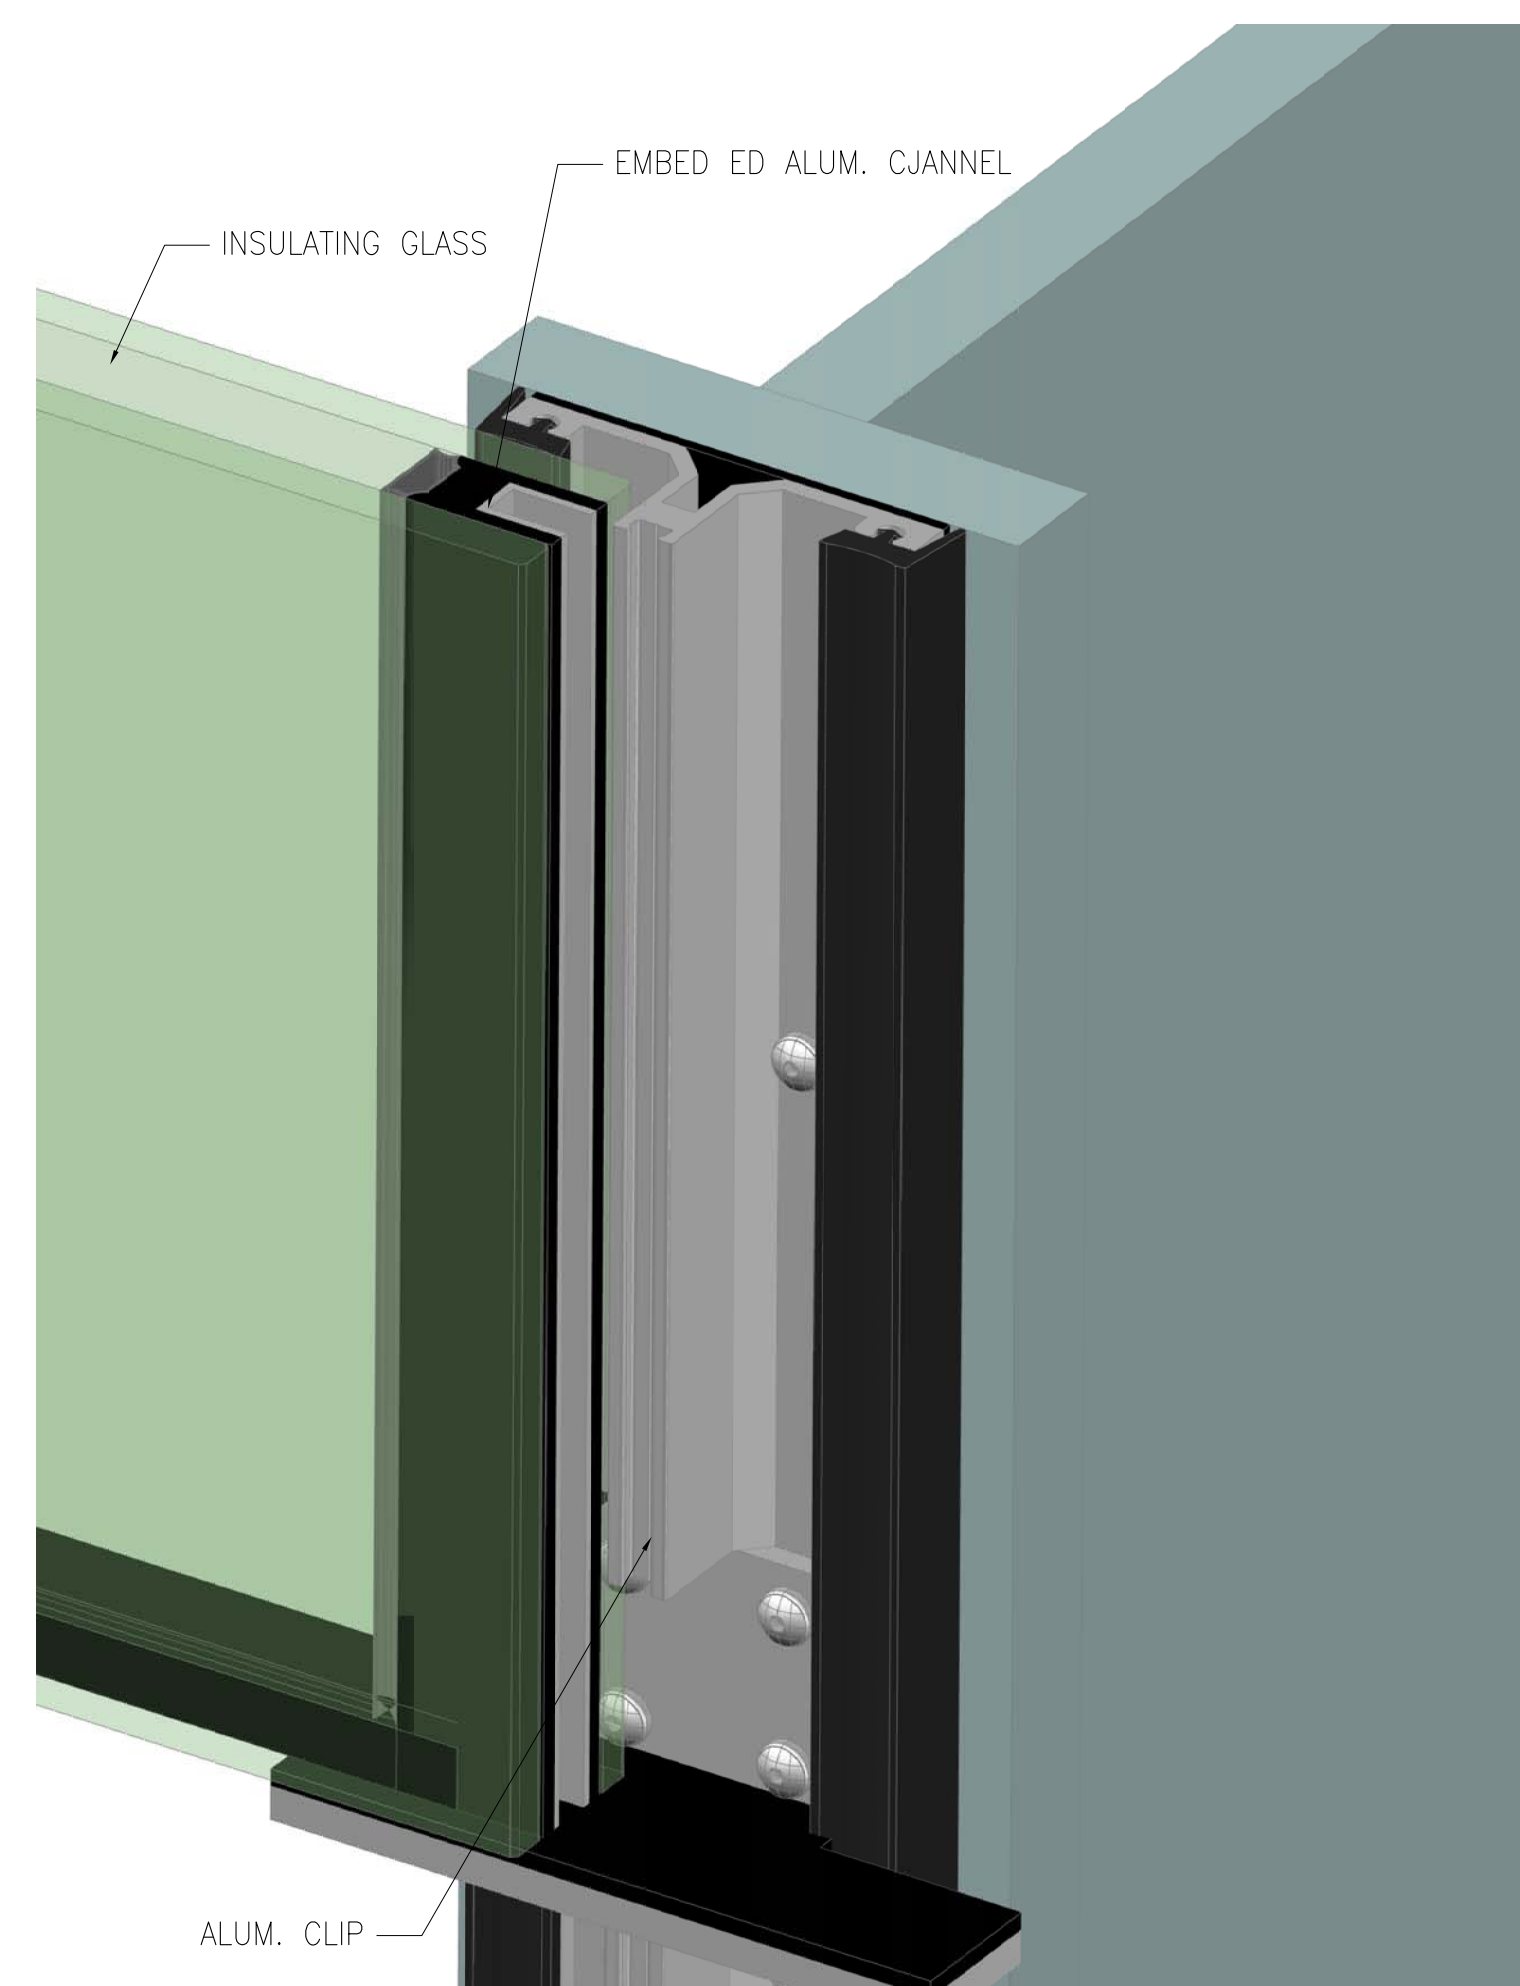

5 GLASS & CLIP DETAIL
SCALE: N/A

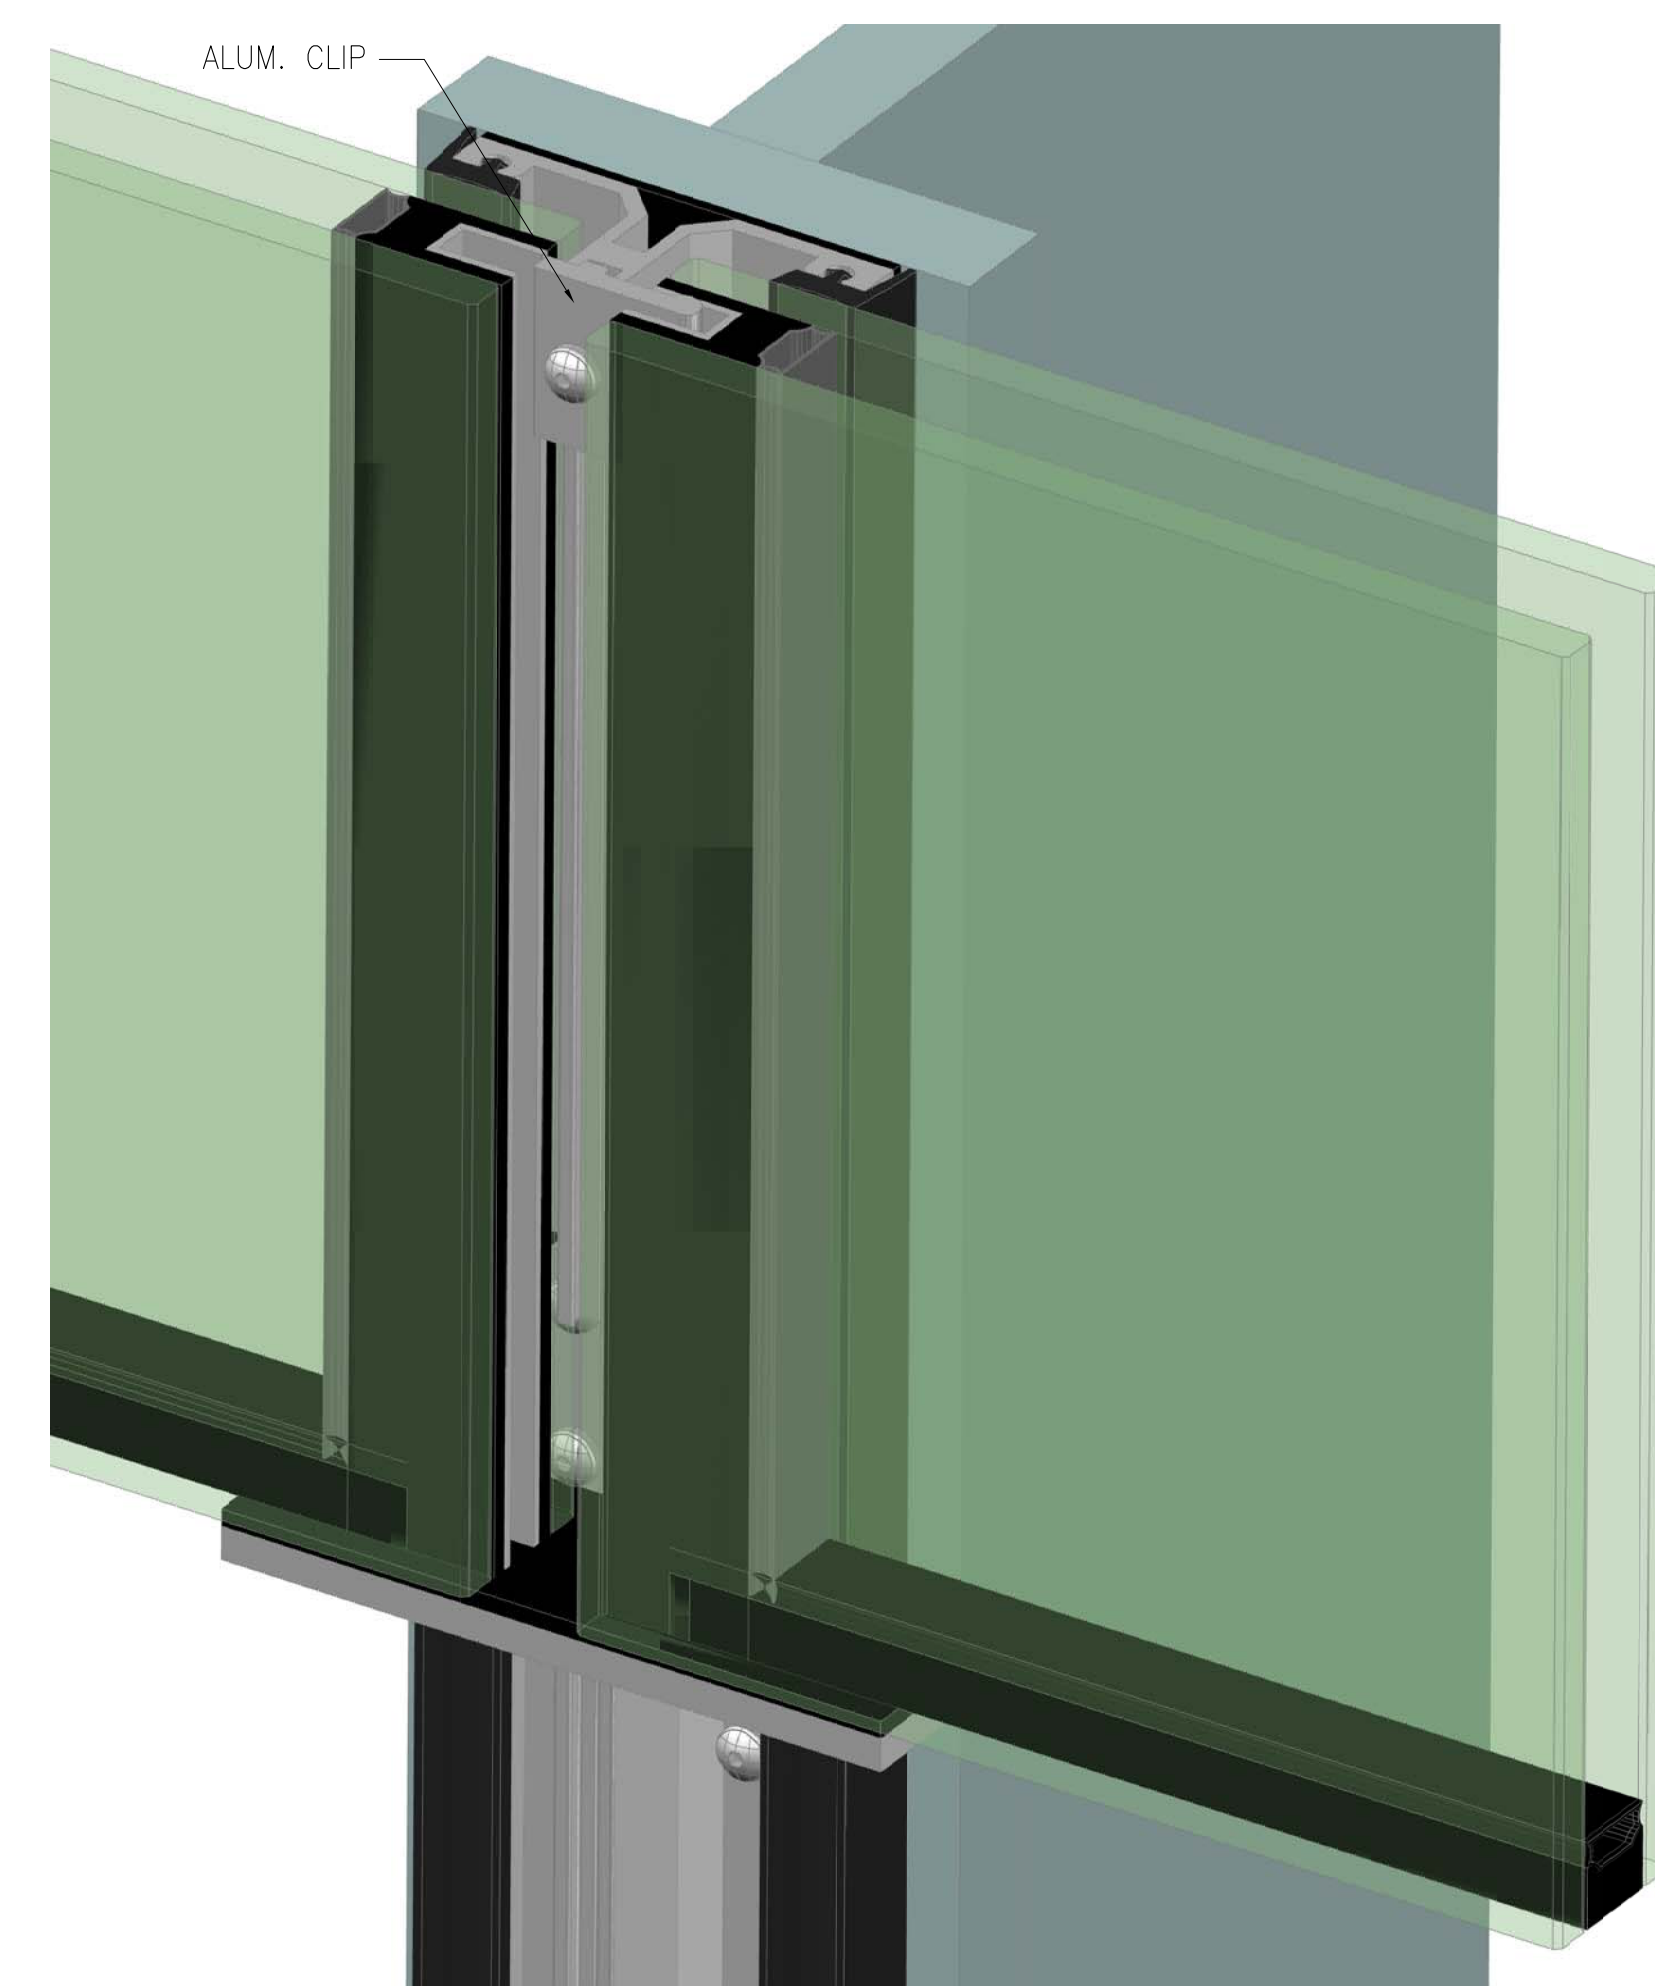

6 GLASS & CLIP DETAIL
SCALE: N/A

[illegible]

REV.	DESCRIPTION OR PURPOSE OF AMENDMENT	MM/DD/YY	EDIT
	NAVIGATION		

GLAZING CUSTOMER

ARCHITECT



Hellmuth, Obata + Kassabaum, L.P.
3200 Southwest Freeway, Suite 900
Houston, TX 77027 USA
t +1 713 407 7700 f +1 713 407 7809

STRUCTURAL ENGINEER

GENERAL CONTRACTOR

PARAGON
ARCHITECTURAL PRODUCTS

PROJECT TITLE

Schlumberger

STC Sugar Land
300 Schlumberger Dr
Sugar Land, TX 77478

DRAWING TITLE

CURTAIN WALL TYPE 2A

3D VIEW

SCALE AS SHOWN	SIZE A1	REV. .
-------------------	------------	-----------

	DRAWING STATUS
--	----------------

DESIGNED BY

KEAN

DATE	06/06/16
------	----------

CHECKED BY _____


OWEN

	APPROVED BY
--	-------------


OWEN

DRAWING NO.


601

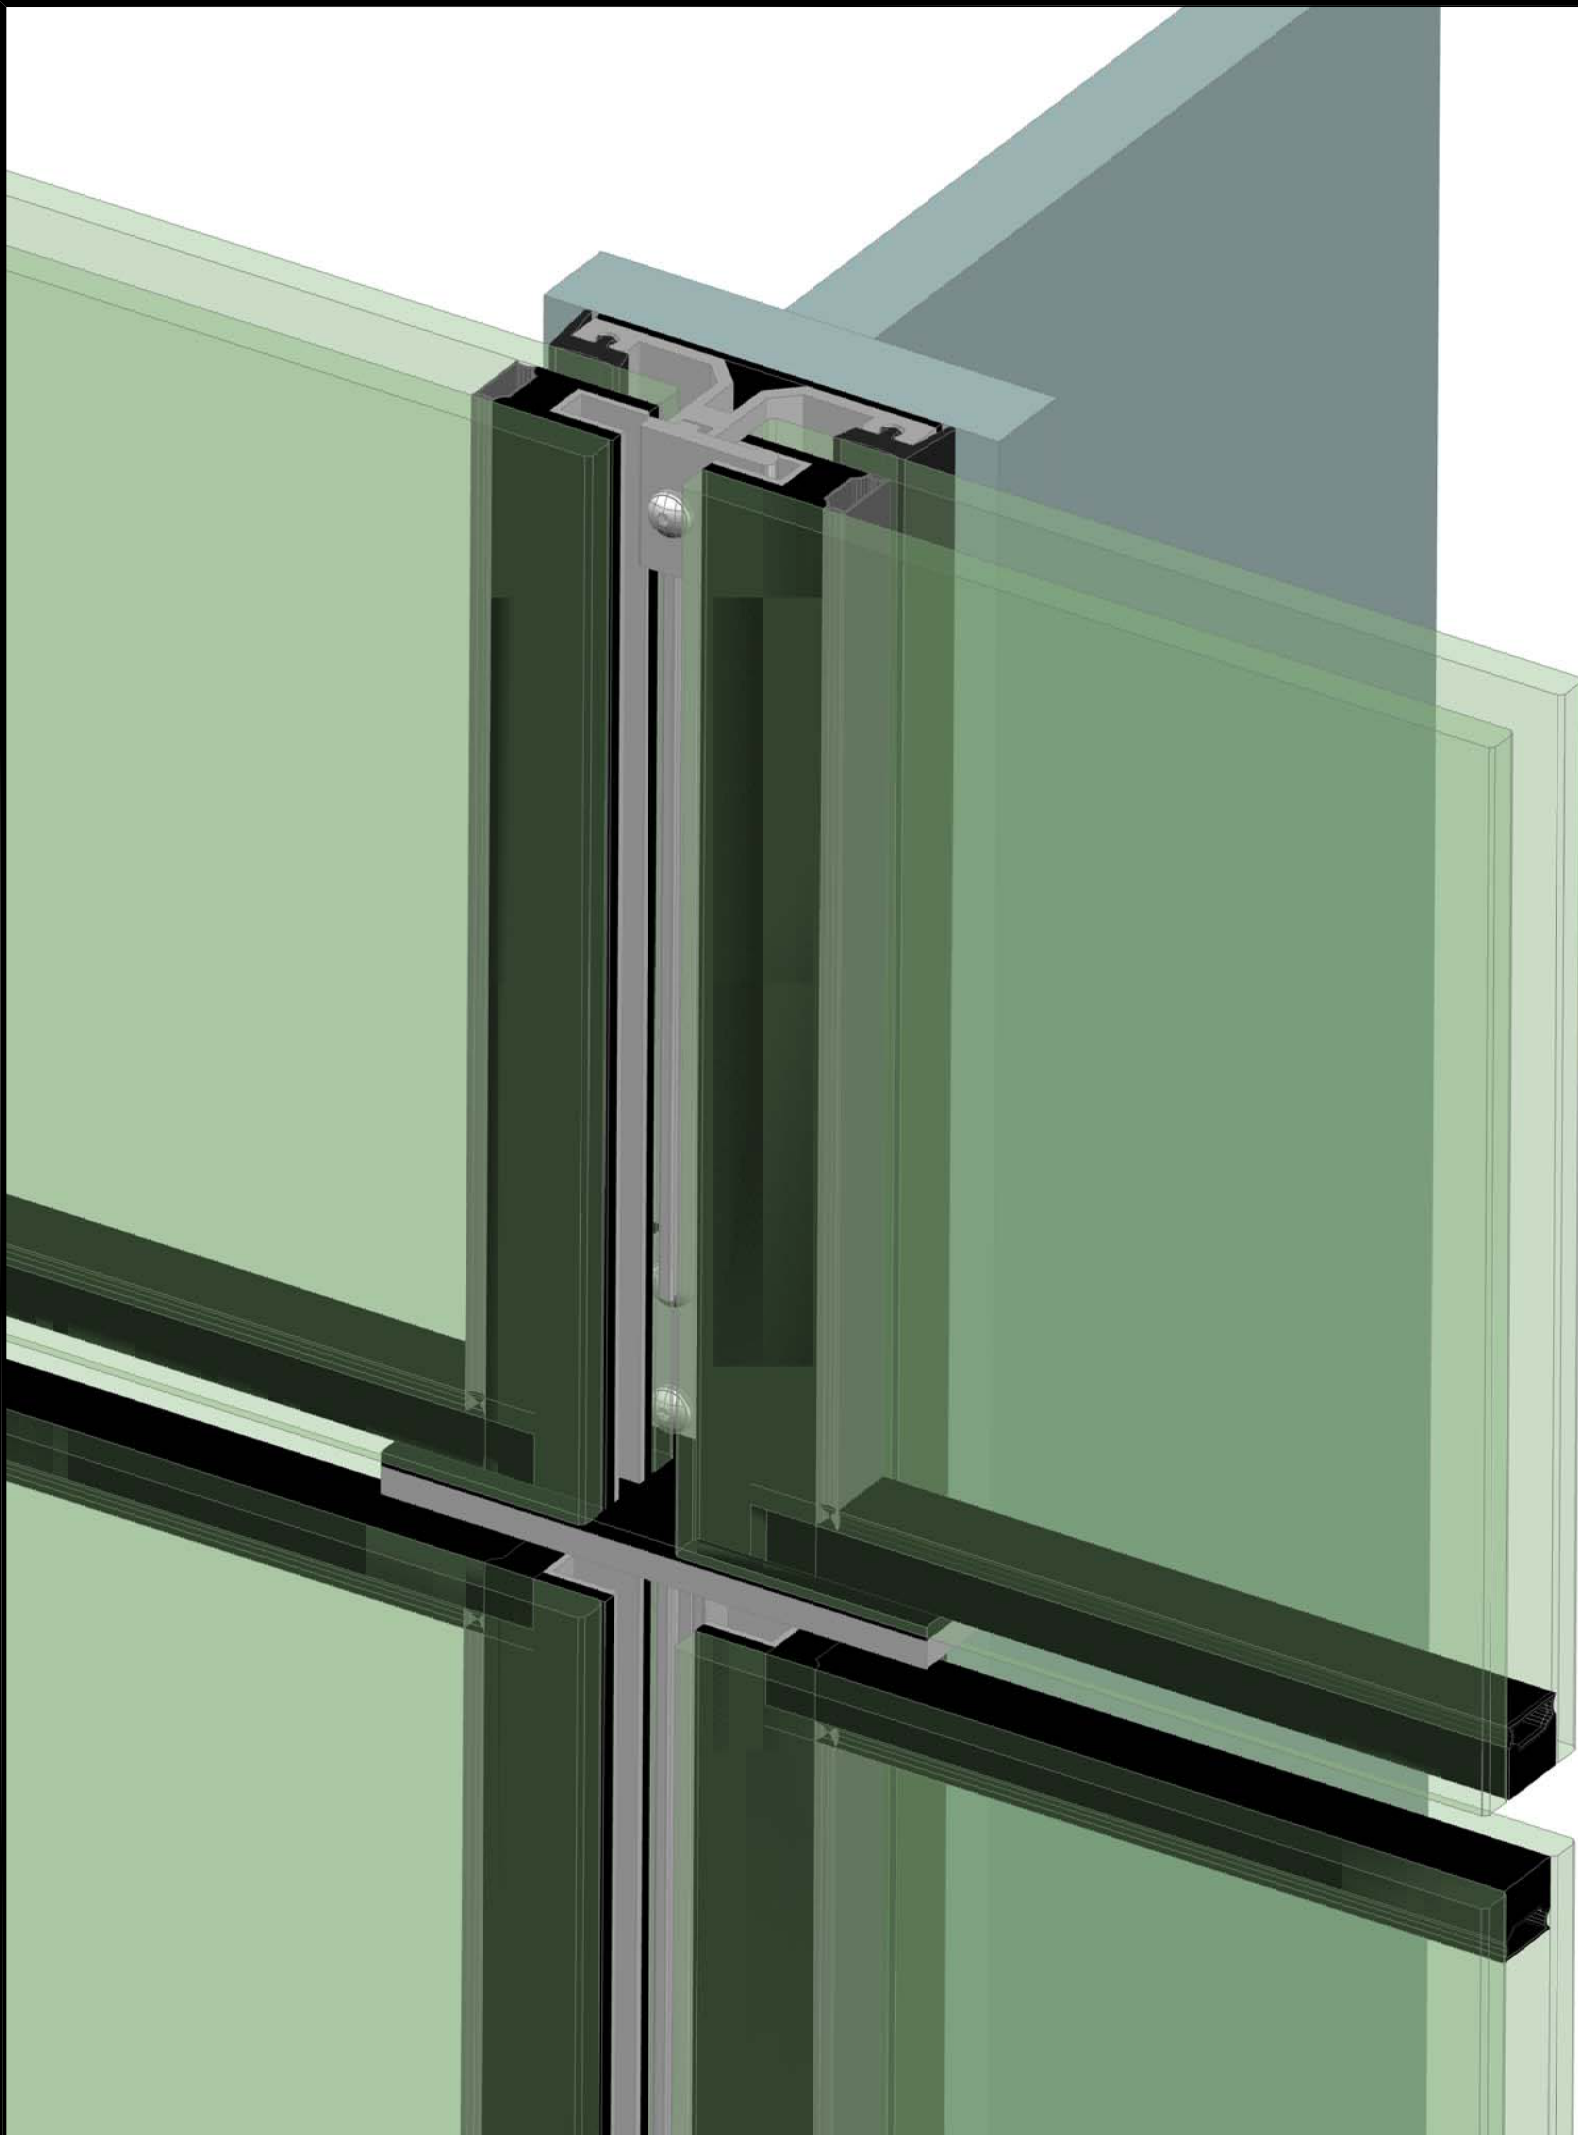

1 GLASS & CLIP DETAIL
SCALE: N/A

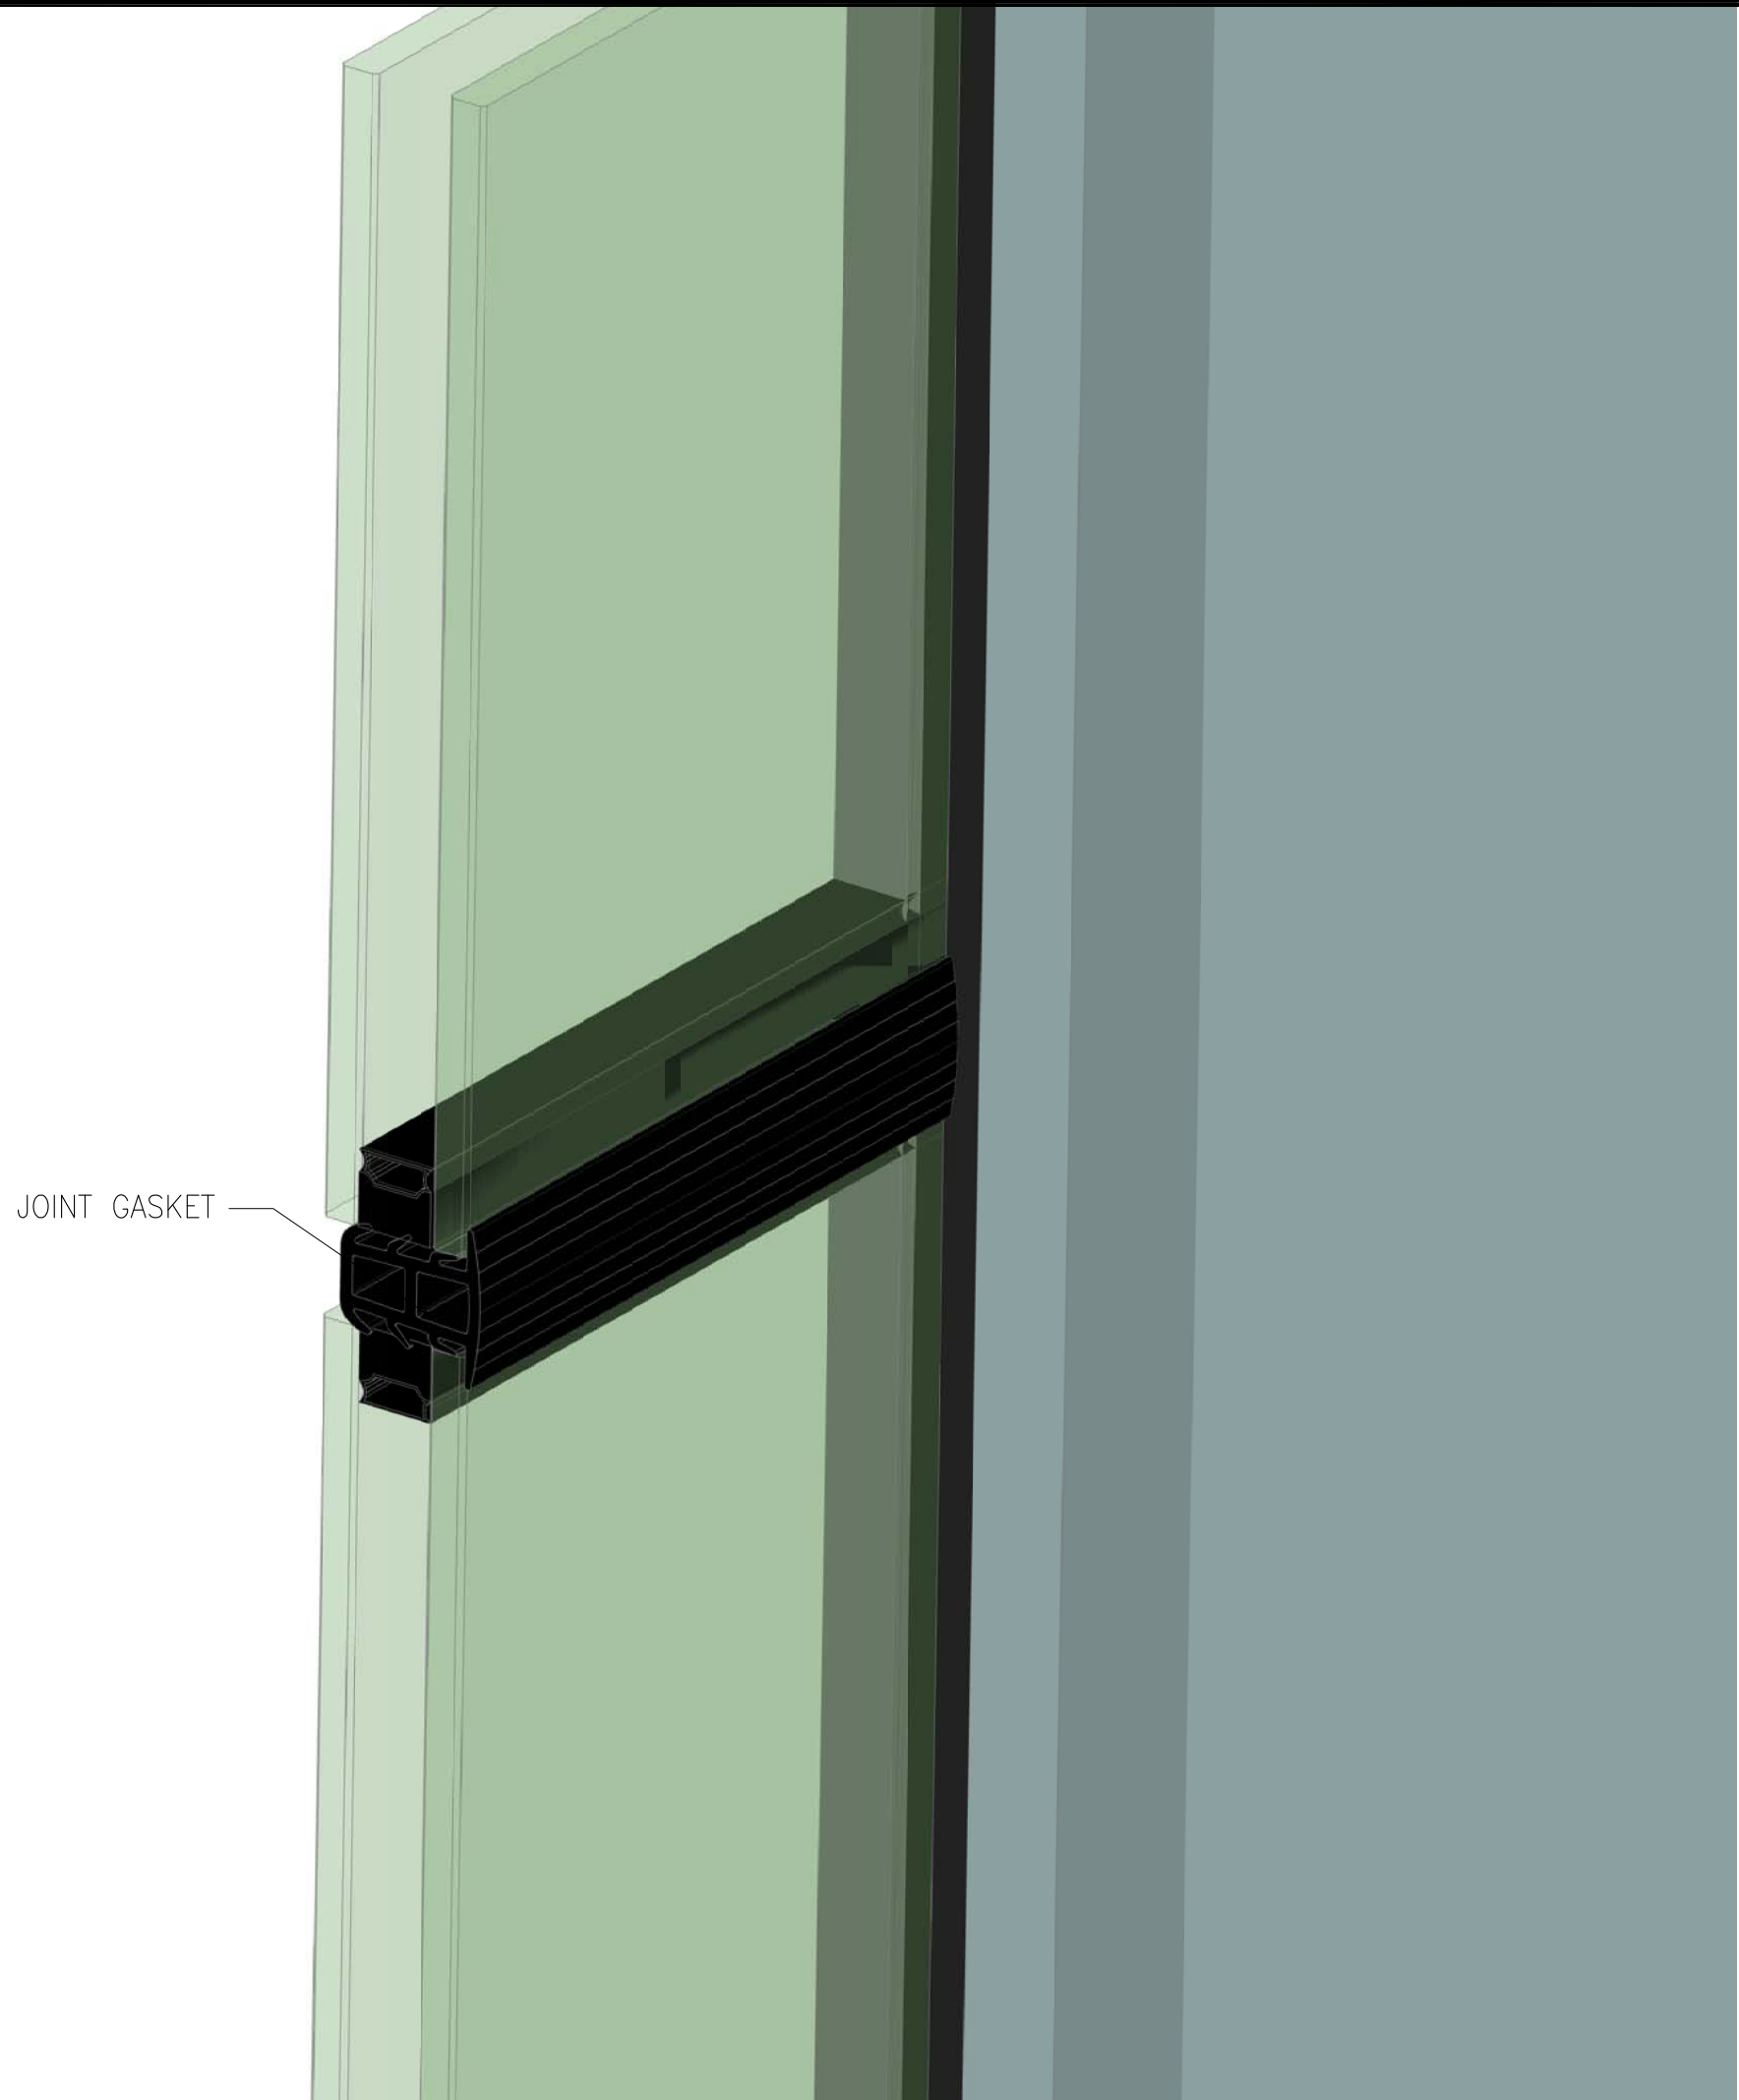

2 JOINT GASKET DETAIL
SCALE: N/A

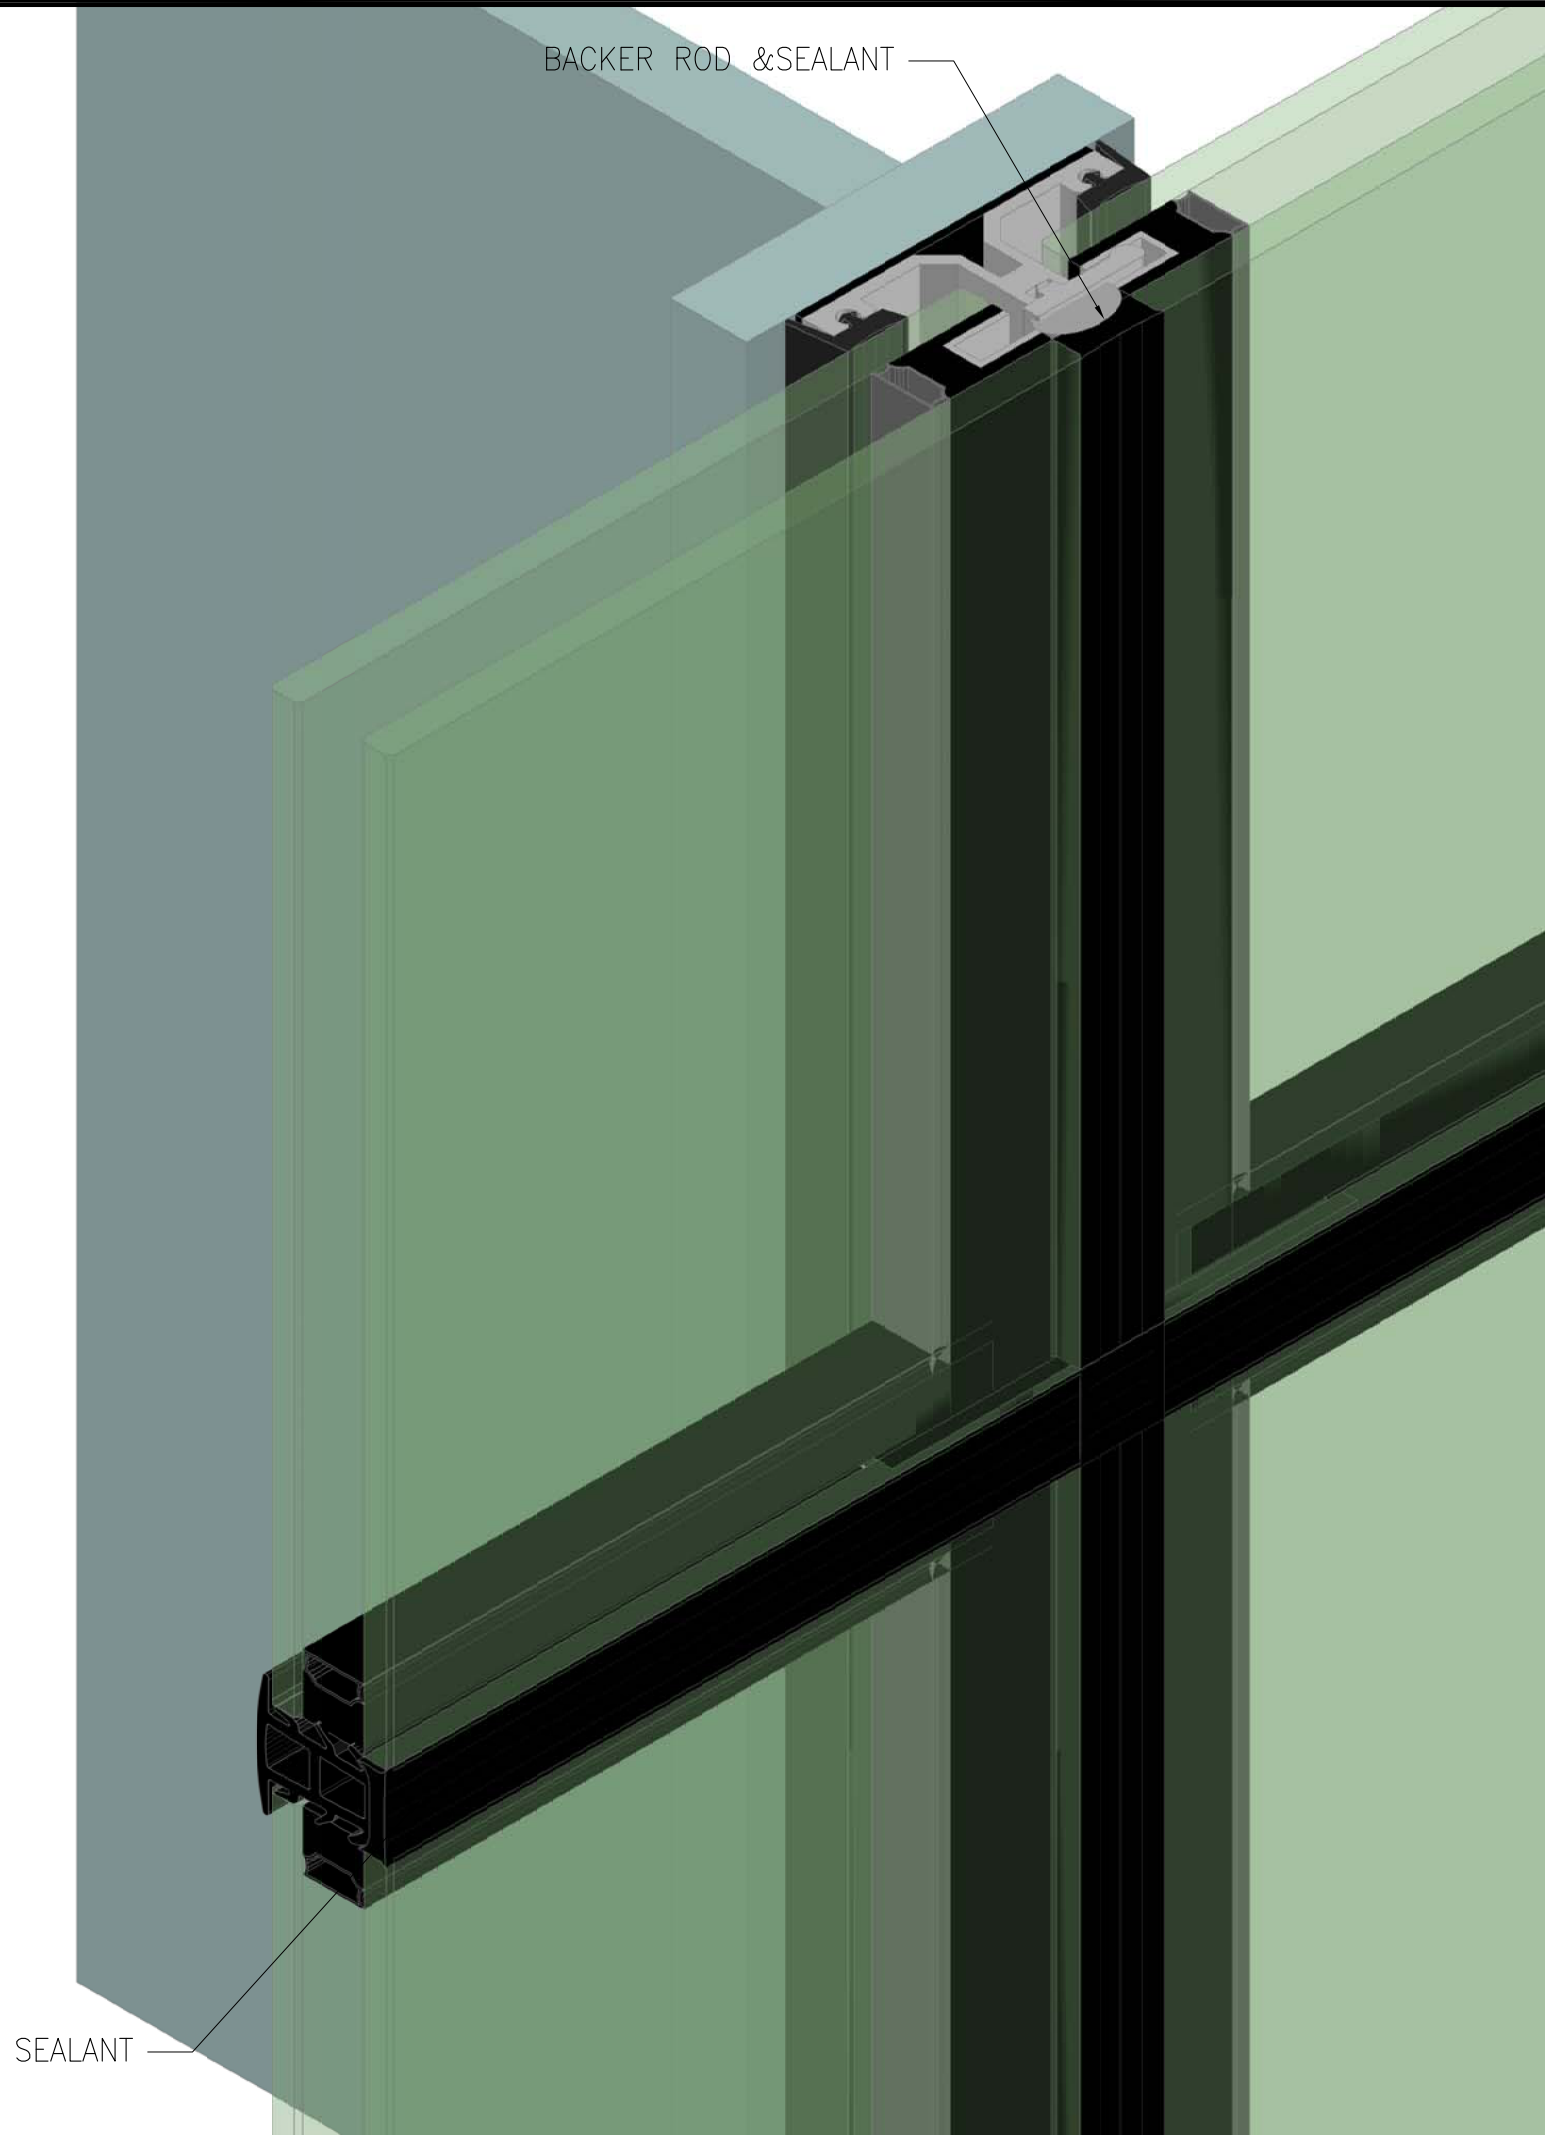

3 SEALANT DETAIL
SCALE: N/A

REV.	DESCRIPTION OR PURPOSE OF AMENDMENT	MM/DD/YY	EDIT
------	-------------------------------------	----------	------

NAVIGATION

GLAZING CUSTOMER

ARCHITECT



Hellmuth, Obata + Kassabaum, L.P.
3200 Southwest Freeway, Suite 900
Houston, TX 77027 USA
t +1 713 407 7700 f +1 713 407 7809

STRUCTURAL ENGINEER

GENERAL CONTRACTOR

PARAGON
ARCHITECTURAL PRODUCTS

PROJECT TITLE



STC Sugar Land
300 Schlumberger Dr
Sugar Land, TX 77478

DRAWING TITLE

CURTAIN WALL TYPE 2A

3D VIEW

SCALE	SIZE	REV.
AS SHOWN	A1	.

DRAWING STATUS

PROPOSAL


DESIGNED BY	DATE
KEAN	06/06/16

CHECKED BY	APPROVED BY
OWEN	OWEN


DRAWING NO.

602

E:\TEDWALL PROJECT\20170527 COLUMBIA BUSINESS SCHOOL\Proposal\20170604.dwg

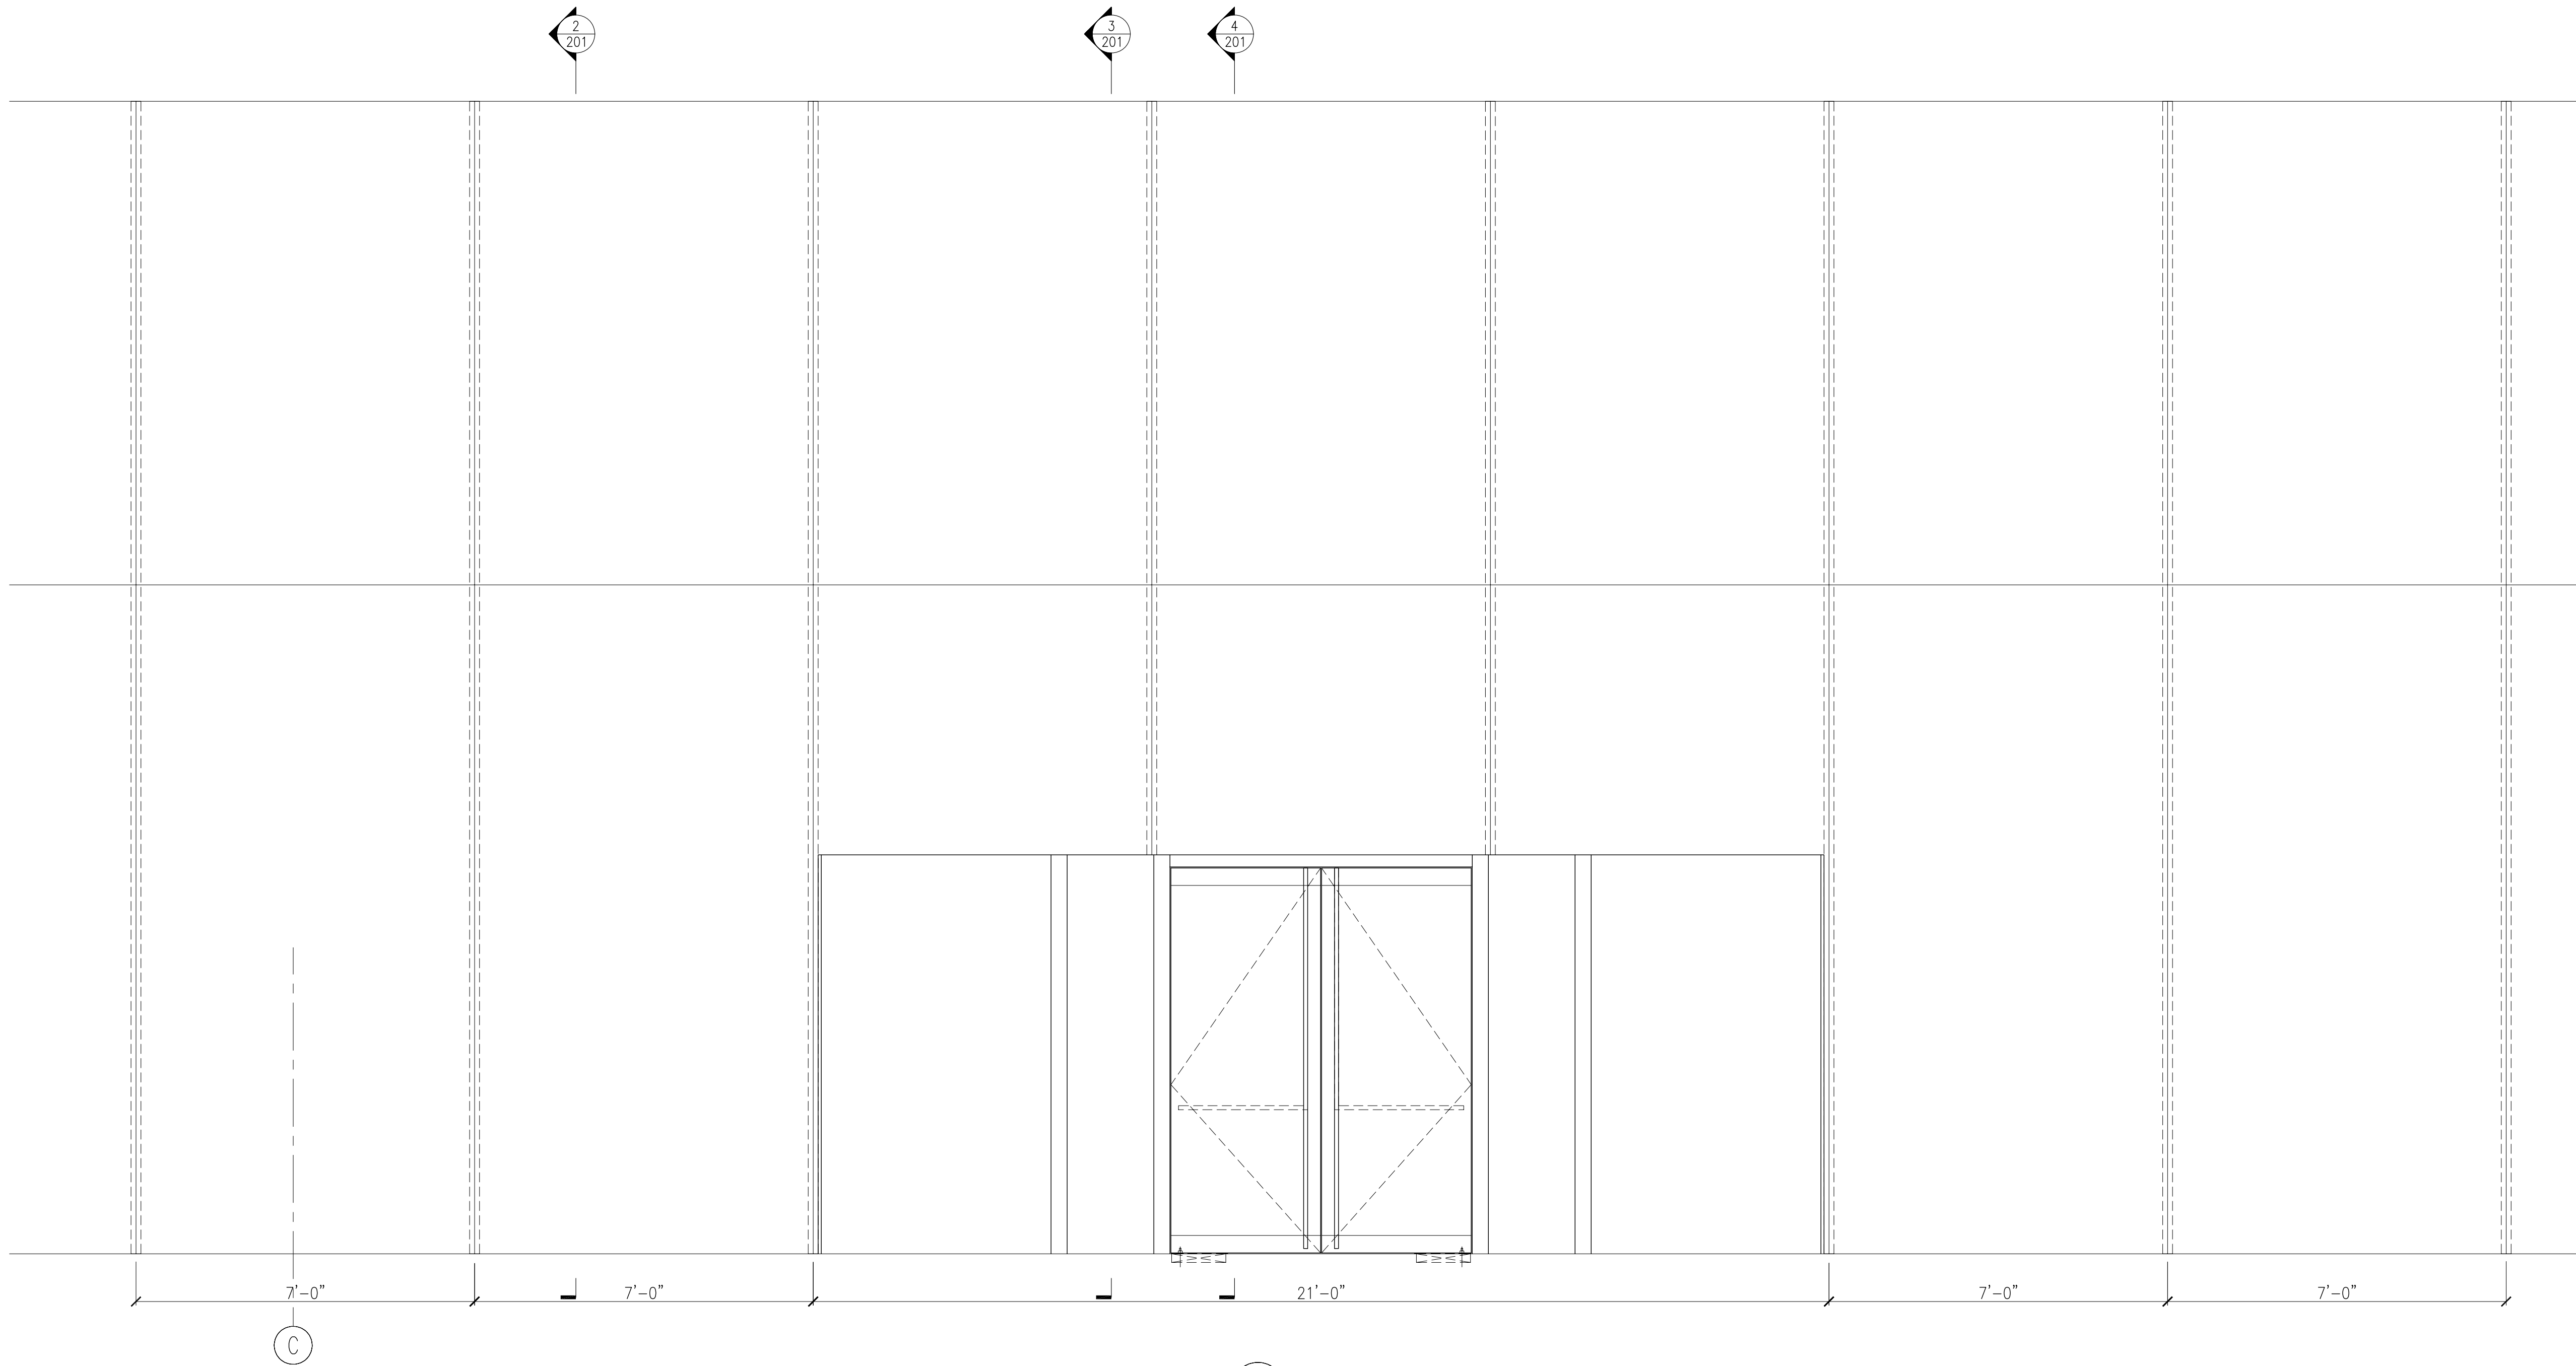

1 SITE 7 E1 PARTIAL ELEVATION
SCALE: 1/8"=1'-0"

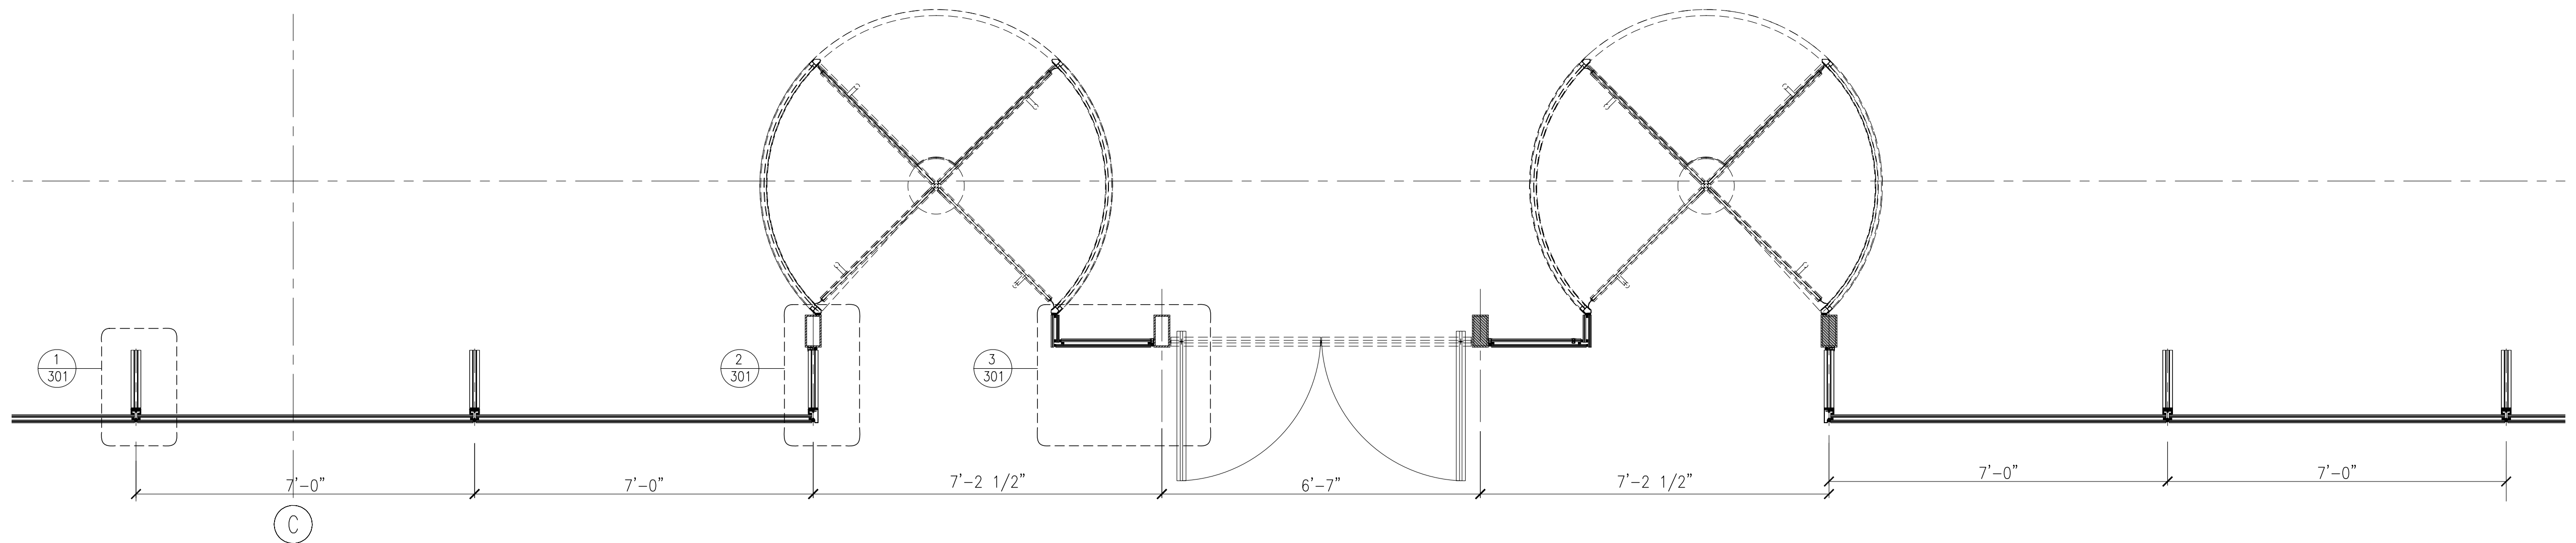

2 SITE 7 E1 PARTIAL PLAN
SCALE: 1/8"=1'-0"

REV.	DESCRIPTION OR PURPOSE OF AMENDMENT	MM/DD/YY	EDIT
	NAVIGATION		

GLAZING CUSTOMER

ARCHITECT

STRUCTURAL ENGINEER

GENERAL CONTRACTOR

PARAGON ARCHITECTURAL PRODUCTS

PROJECT TITLE

COLUMBIA BUSINESS SCHOOL
COLUMBIA UNIVERSITY MANHATTANVILLE CAMPUS
614 WEST 131 STREET, NEW YORK, NY 10027

DRAWING TITLE

STRUCTURAL GLASS WALL

A-7E1 PARTIAL ELEVATION&PLAN


SCALE AS SHOWN	SIZE A1	REV. .
-------------------	------------	-----------

DRAWING STATUS
PROPOSAL


DESIGNED BY KEAN	DATE 06/04/17
---------------------	------------------

CHECKED BY OWEN	APPROVED BY OWEN
--------------------	---------------------


DRAWING NO.
102

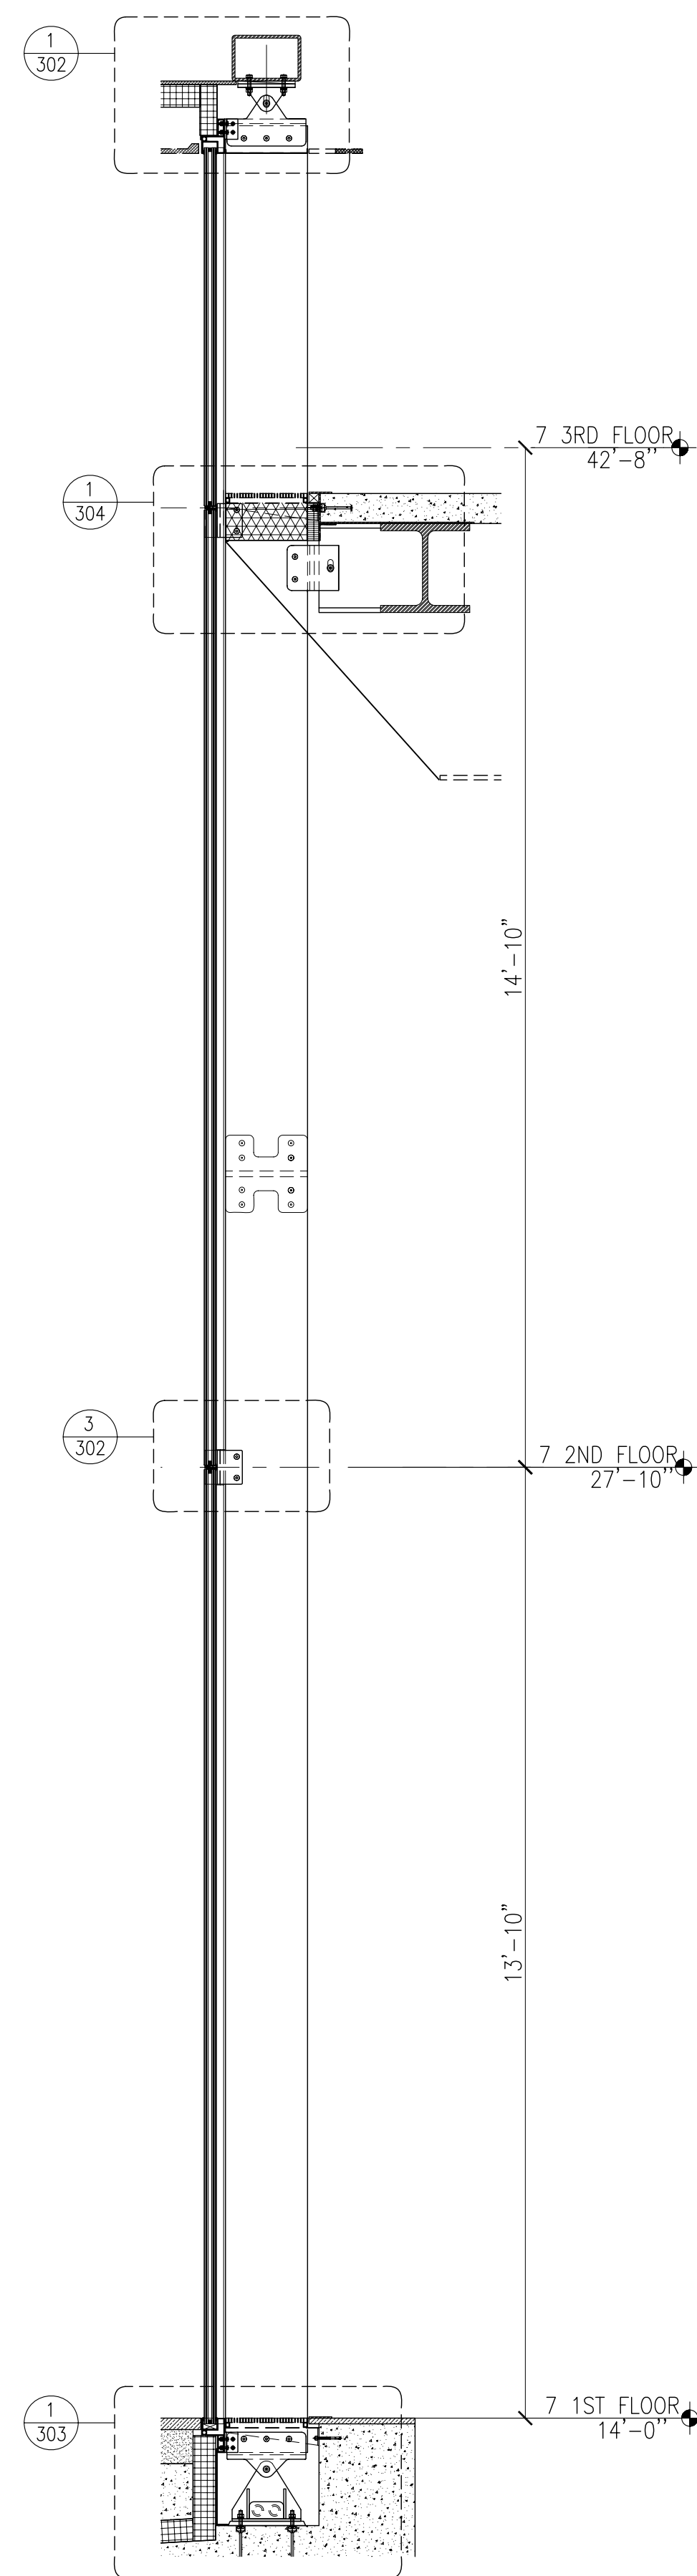


1 SECTION
SCALE: 1/2" = 1'-0"

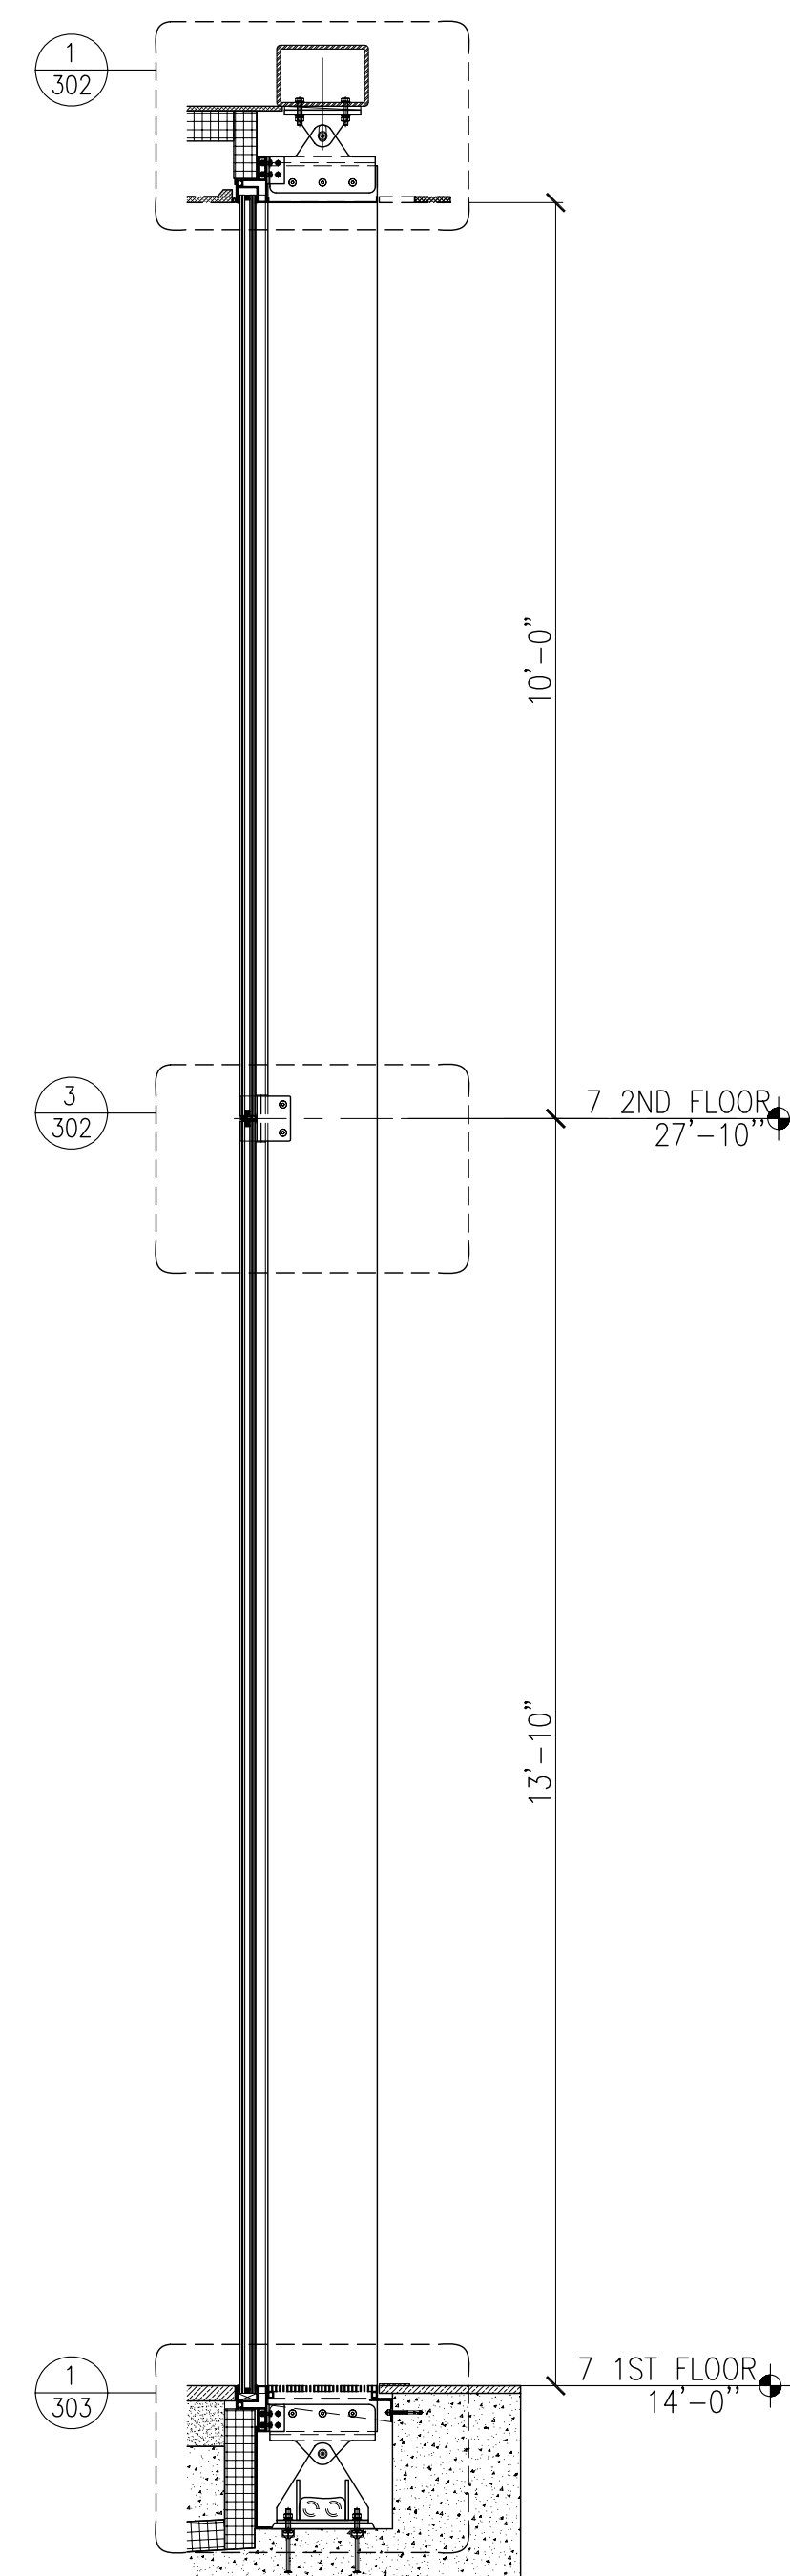

2 SECTION
SCALE: 1/2"=1'-0"

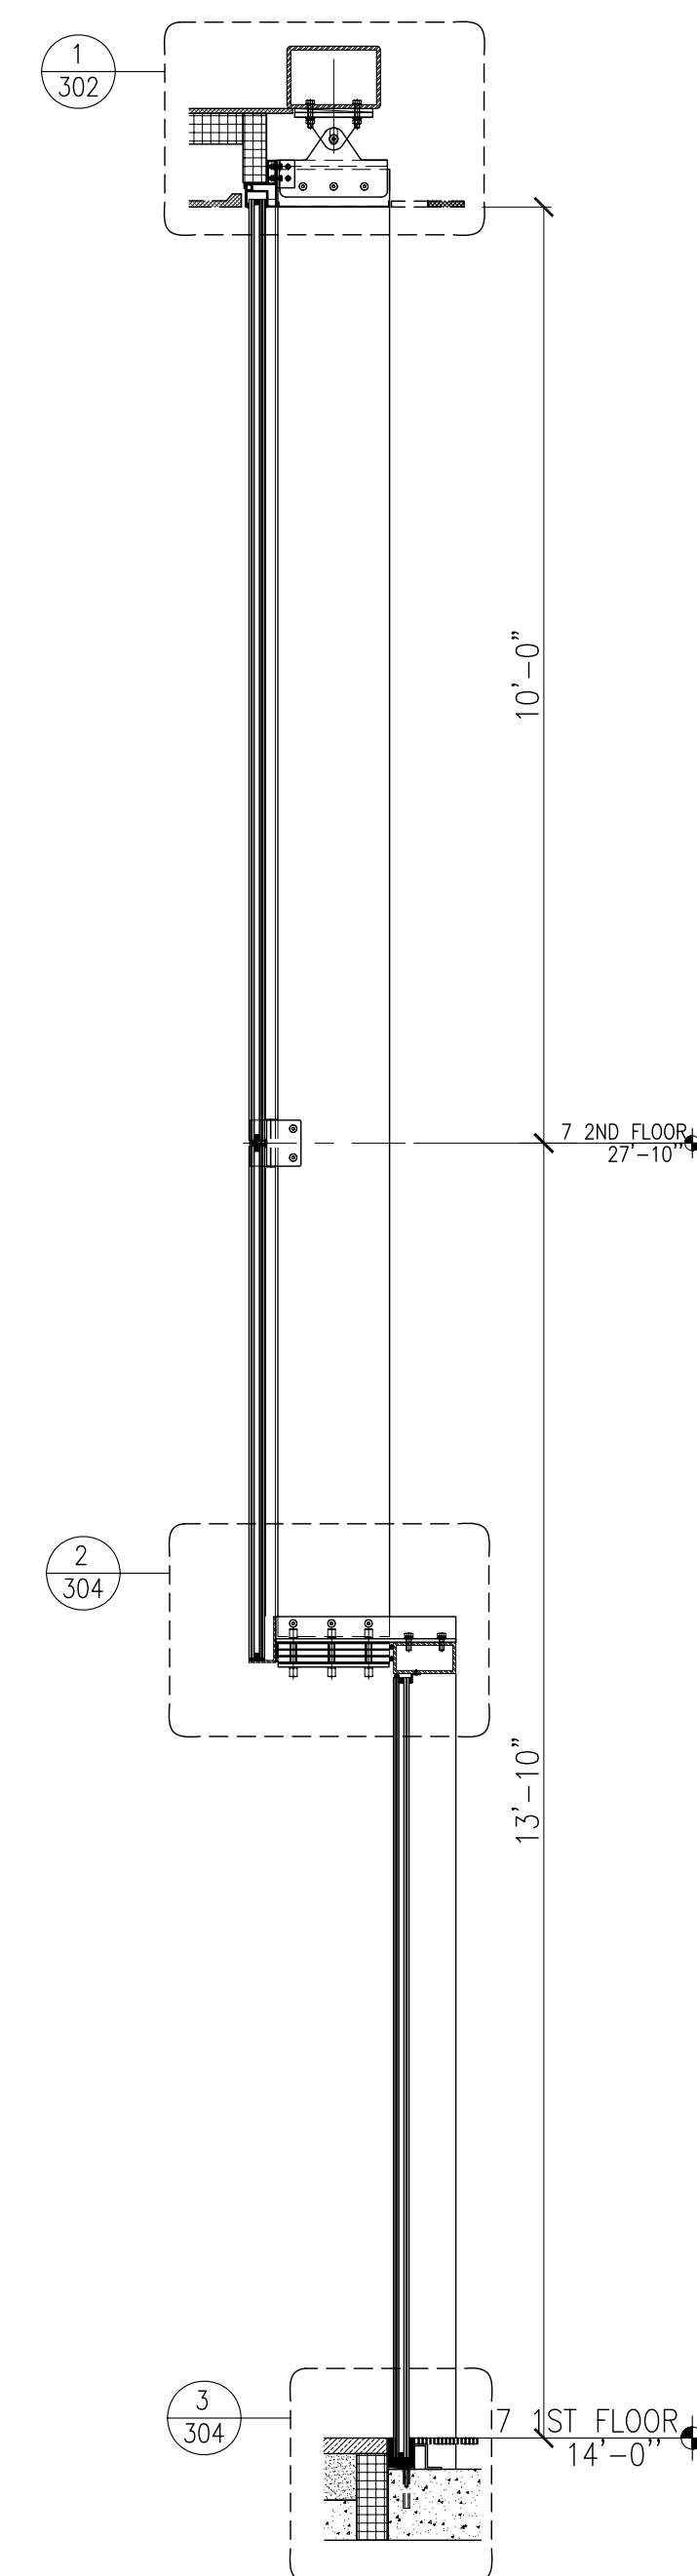

3 SECTION
SCALE: 1/2"=1'-0"

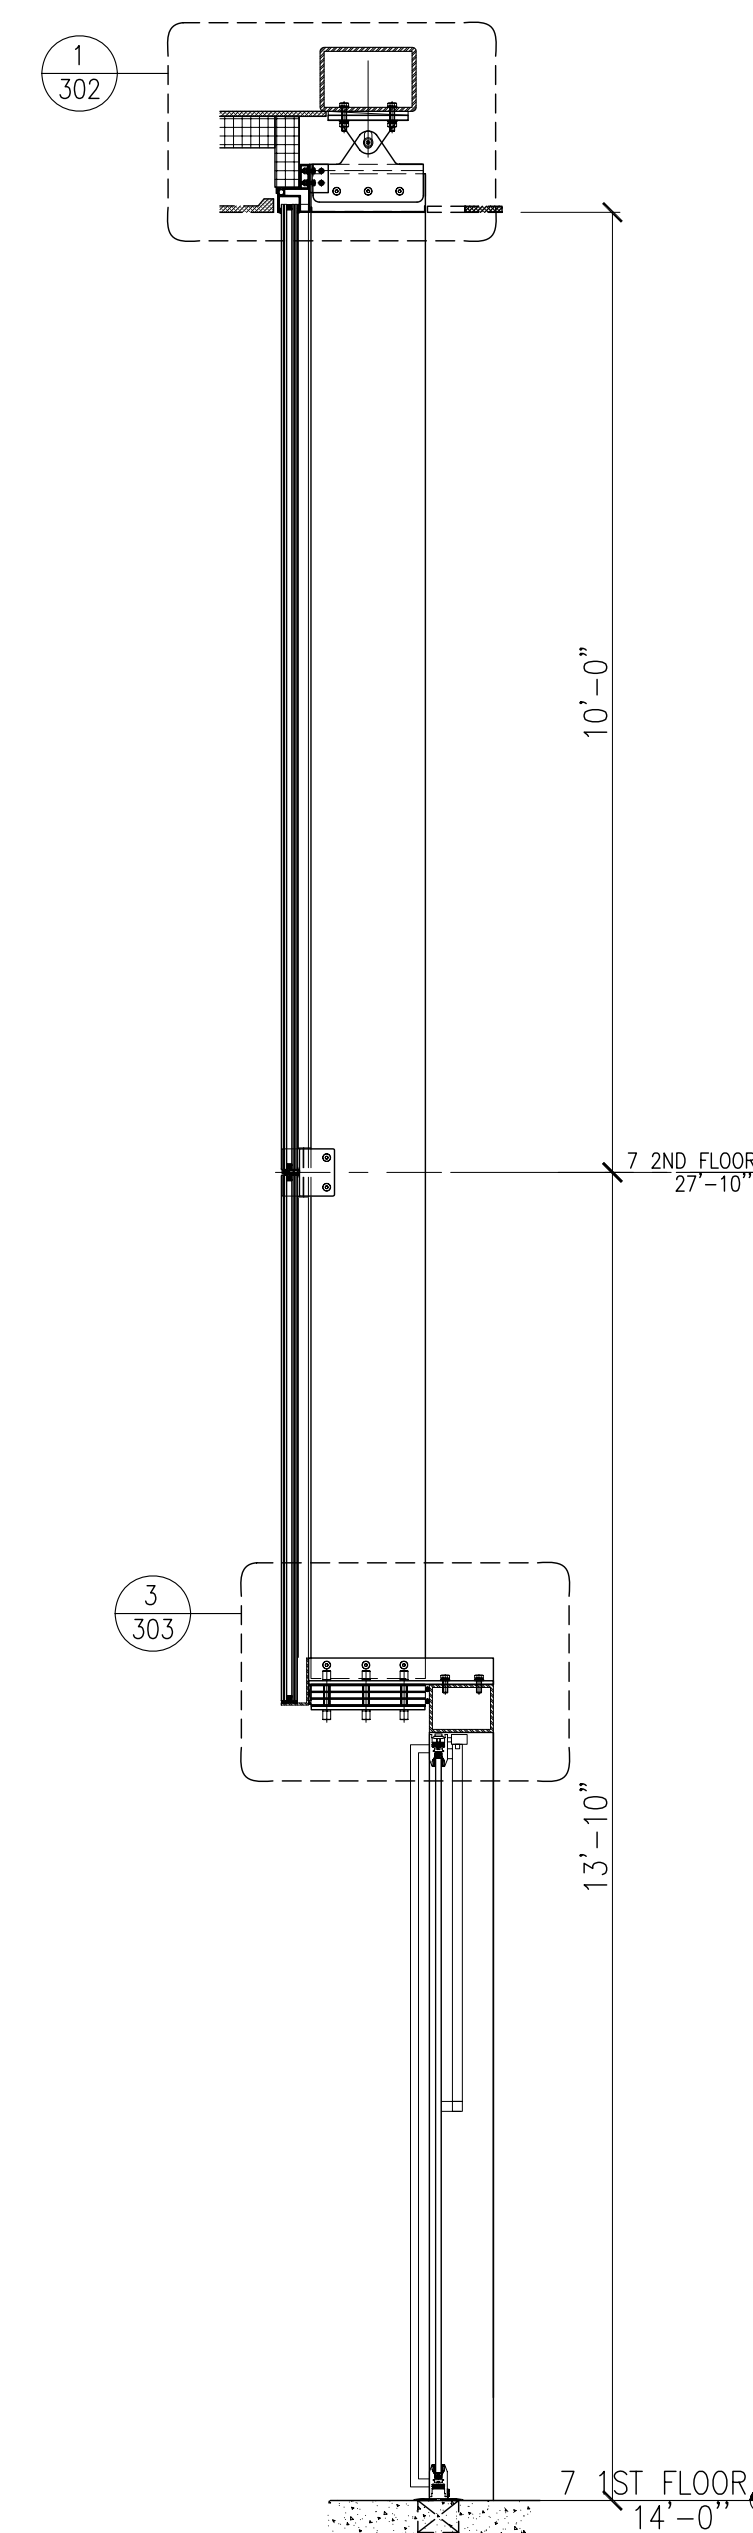

4 SECTION
SCALE: 1/2"=1'-0"

[illegible]

REV.	DESCRIPTION OR PURPOSE OF AMENDMENT	MM/DD/YY	EDIT
	NAVIGATION		

GLAZING CUSTOMER

ARCHITECT

STRUCTURAL ENGINEER

GENERAL CONTRACTOR

PARAGON
ARCHITECTURAL PRODUCTS

PROJECT TITLE



DRAWING TITLE
STRUCTURAL GLASS WALL

SECTION

SCALE AS SHOWN	SIZE A1	REV. .
-------------------	------------	-----------

DRAWING STATUS	
----------------	--


DESIGNED BY KEAN	DATE 06/04/17
---------------------	------------------

CHECKED BY OWEN	APPROVED BY OWEN
--------------------	---------------------


201

[illegible]


E:\EDWALL PROJECT\20170527 COLUMBIA BUSINESS SCHOOL\Proposals\20170604.dwg

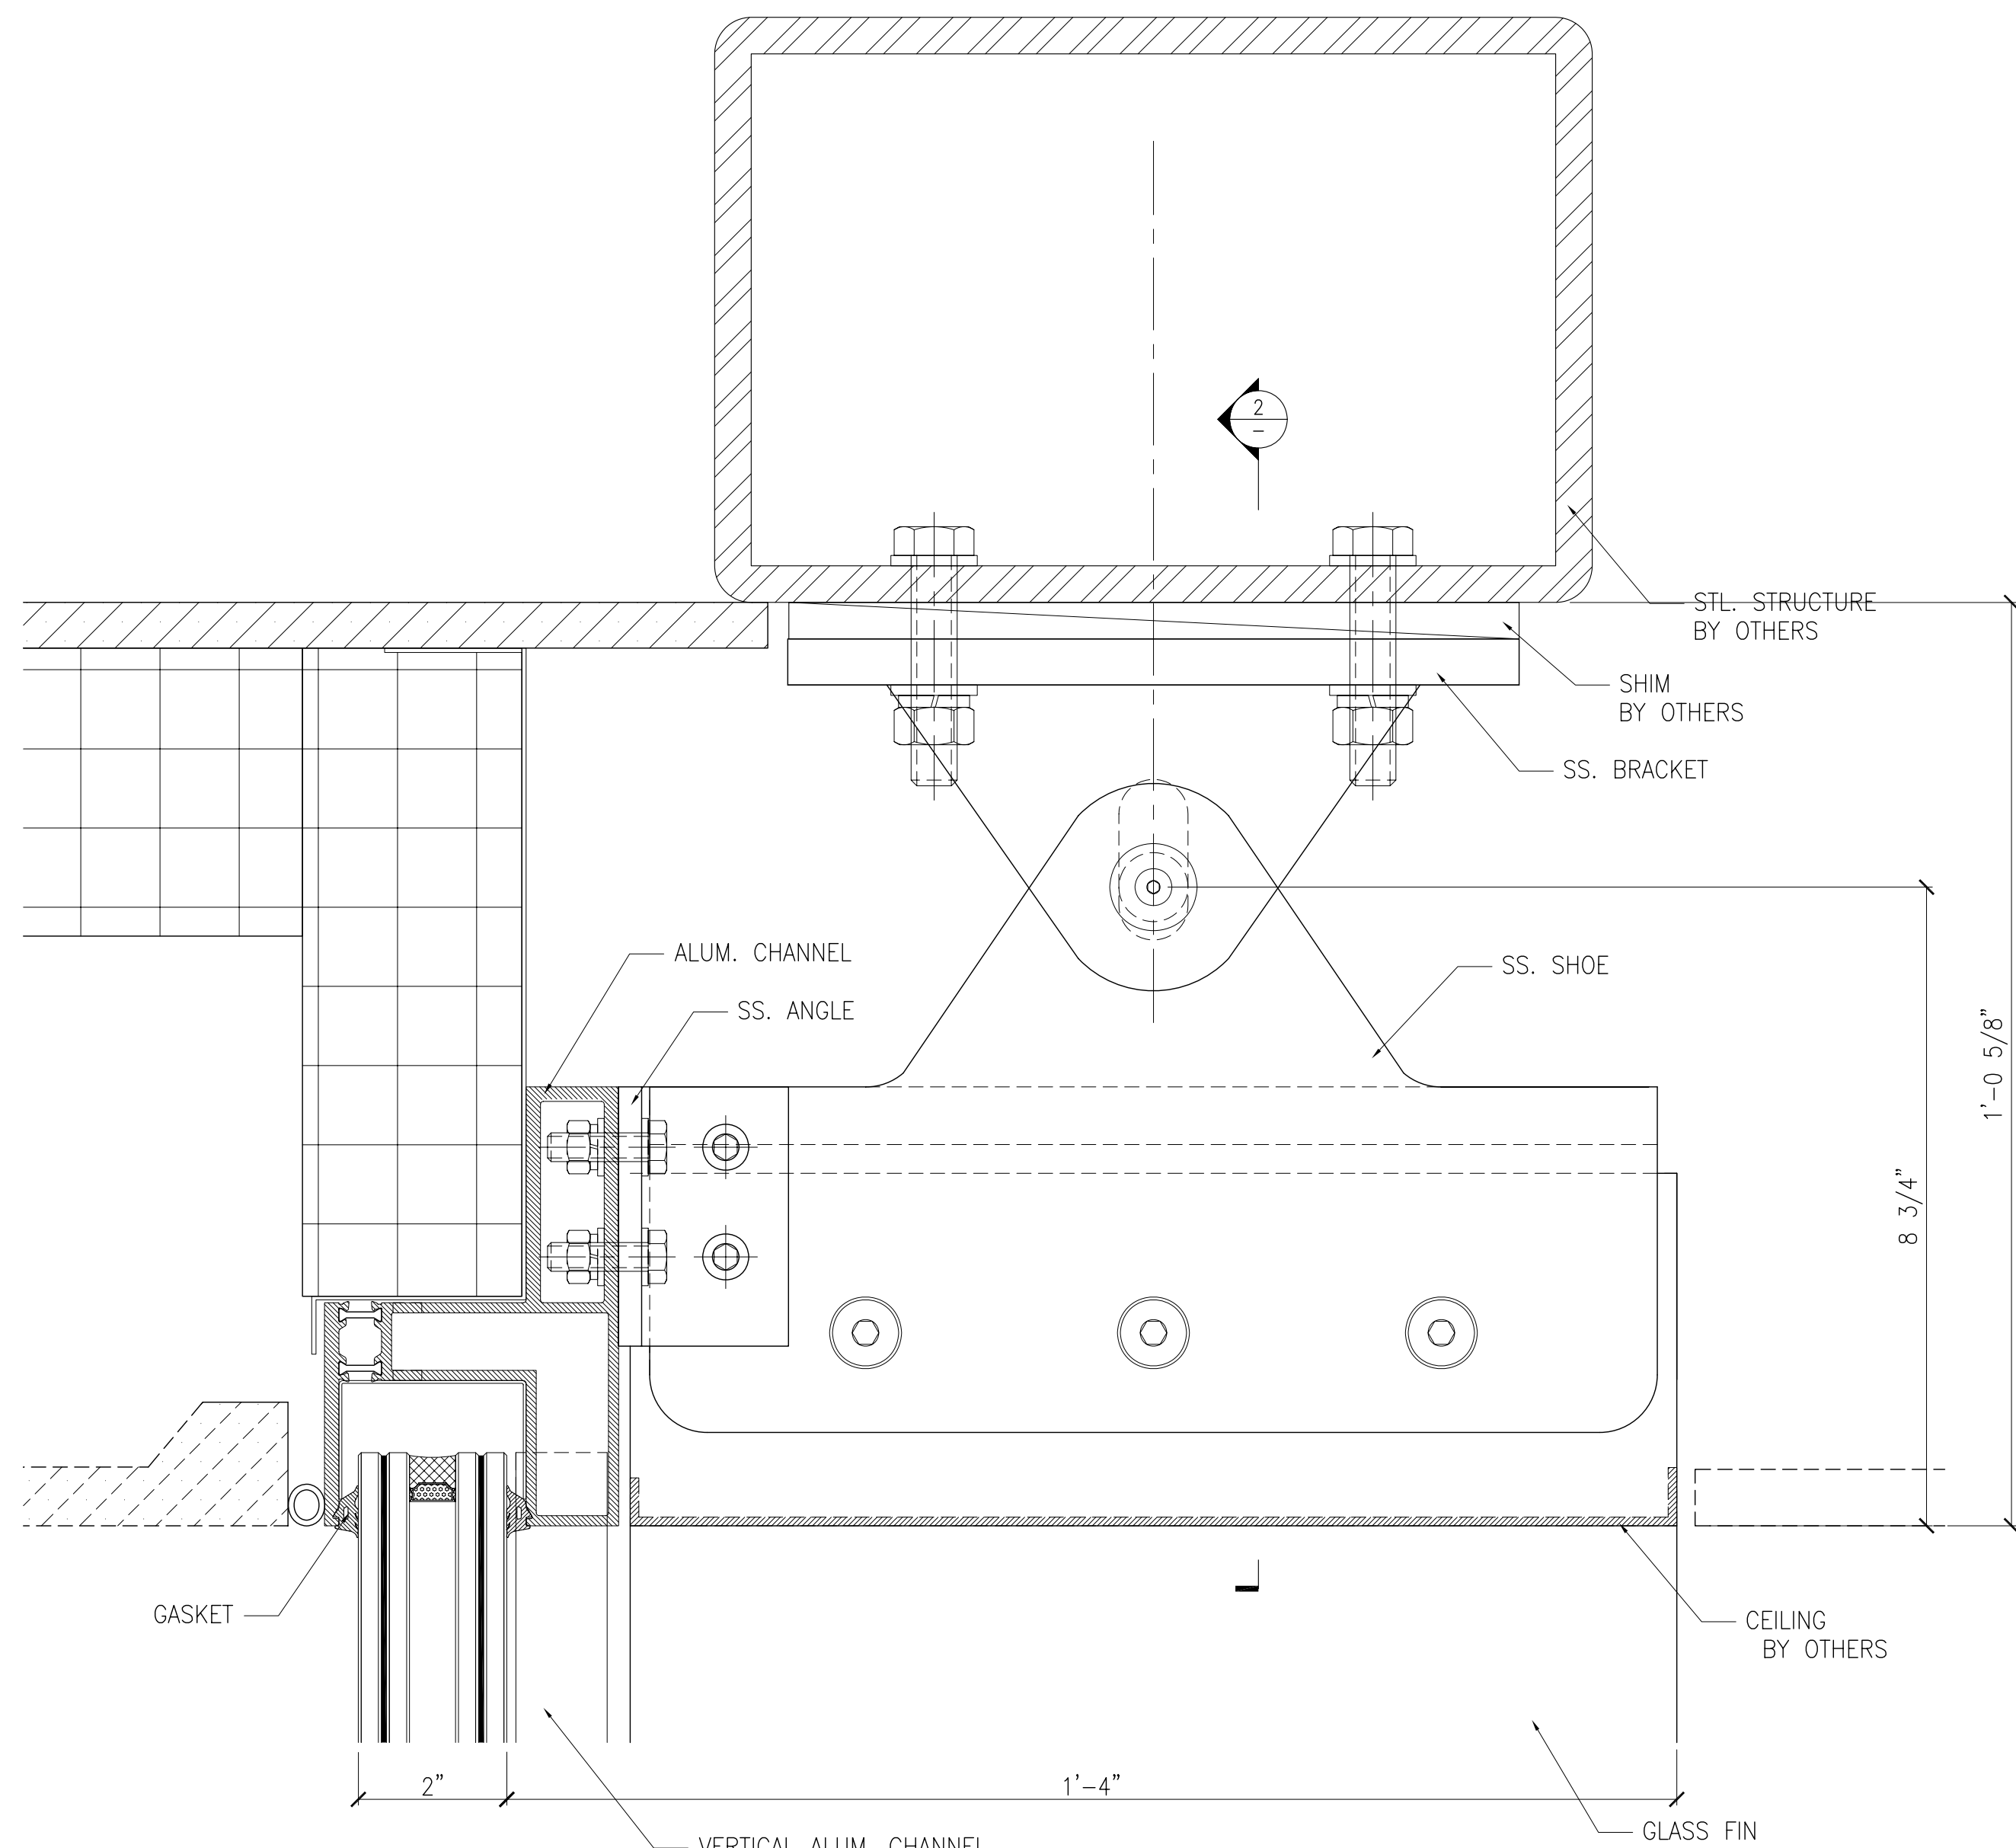


1 TYPICAL HEAD DETAIL
SCALE: 6"=1'-0"

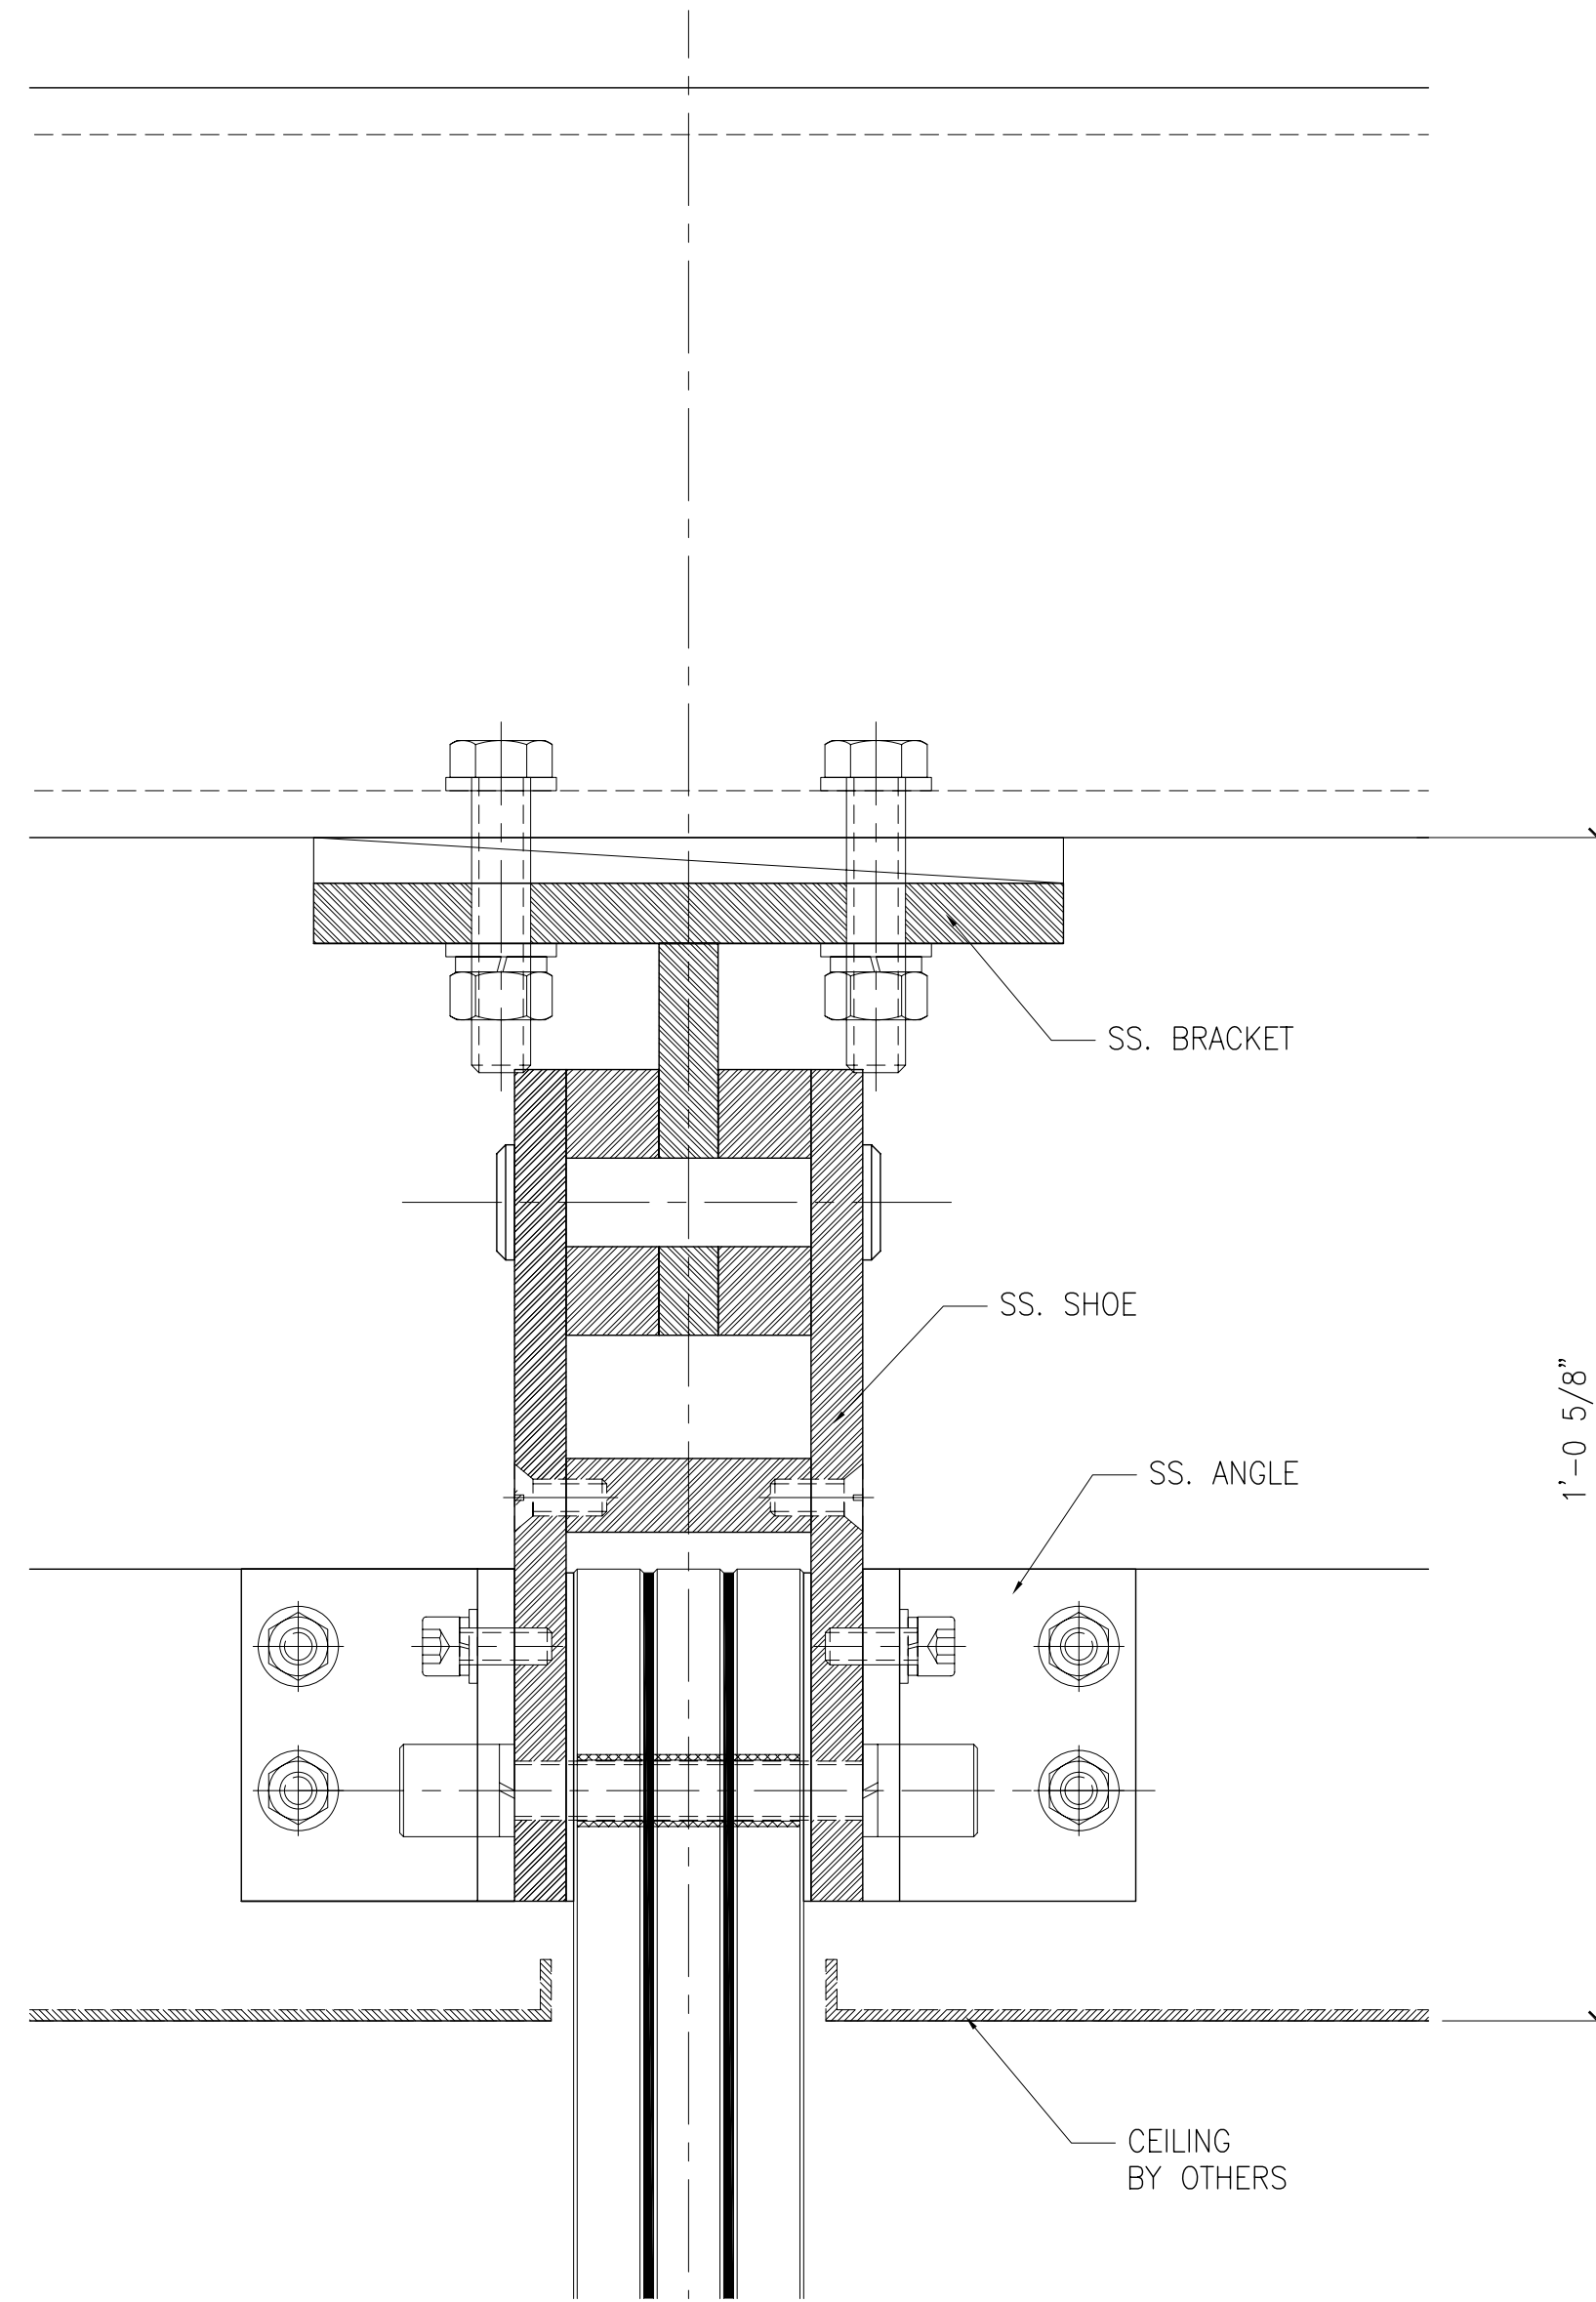

2 TYPICAL FIN HEAD DETAIL
SCALE: 6"=1'-0"

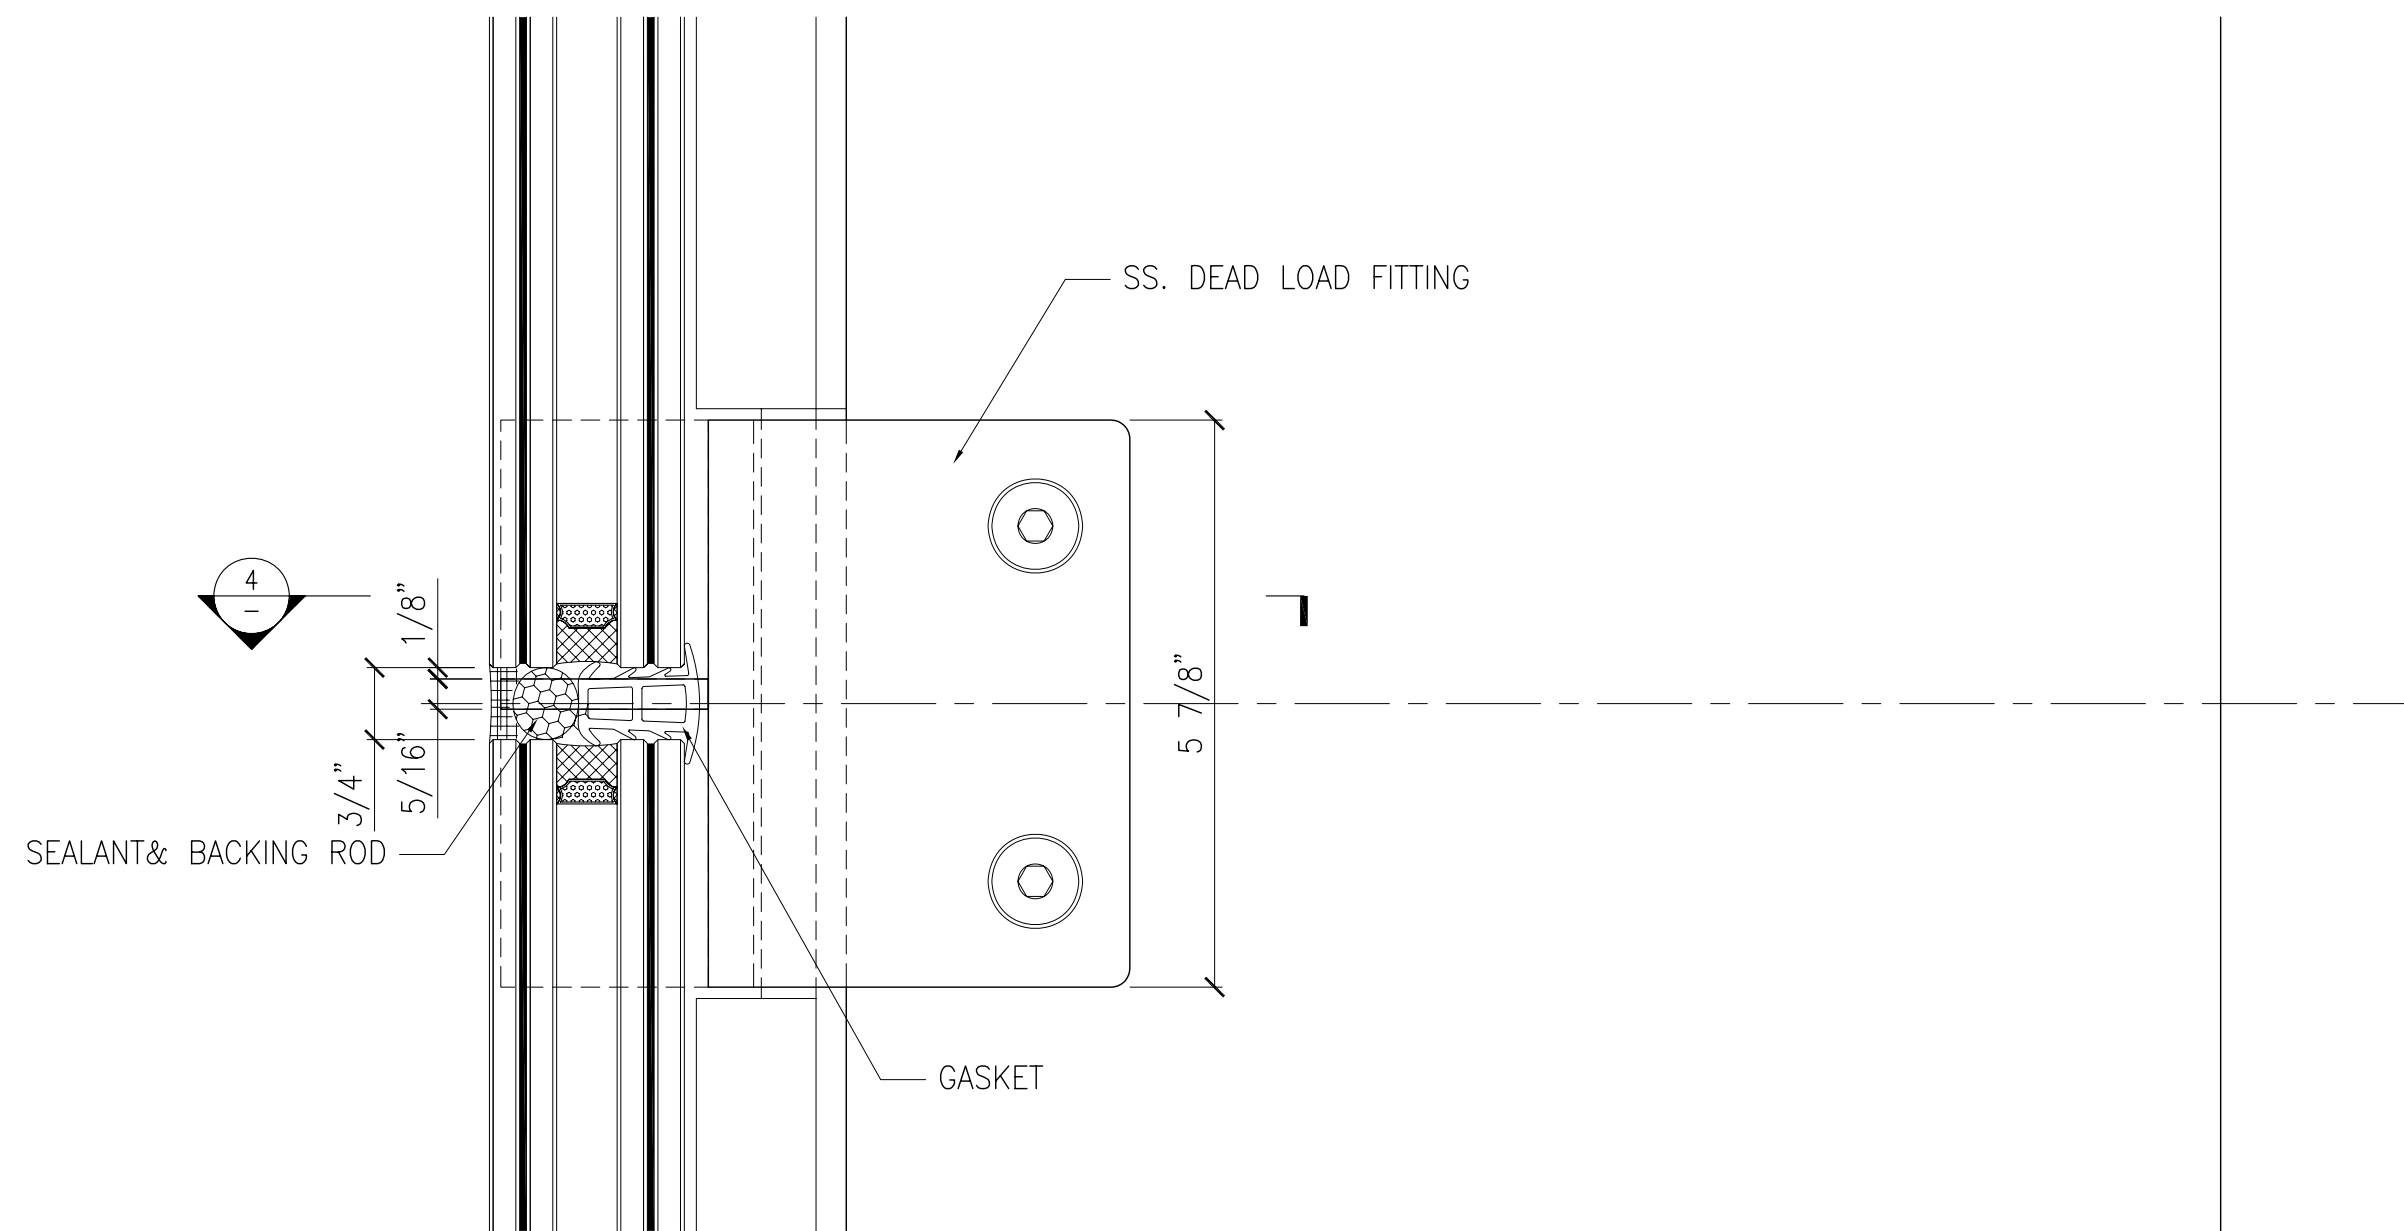

3 TYPICAL SECTION DETAIL
SCALE: 6"=1'-0"

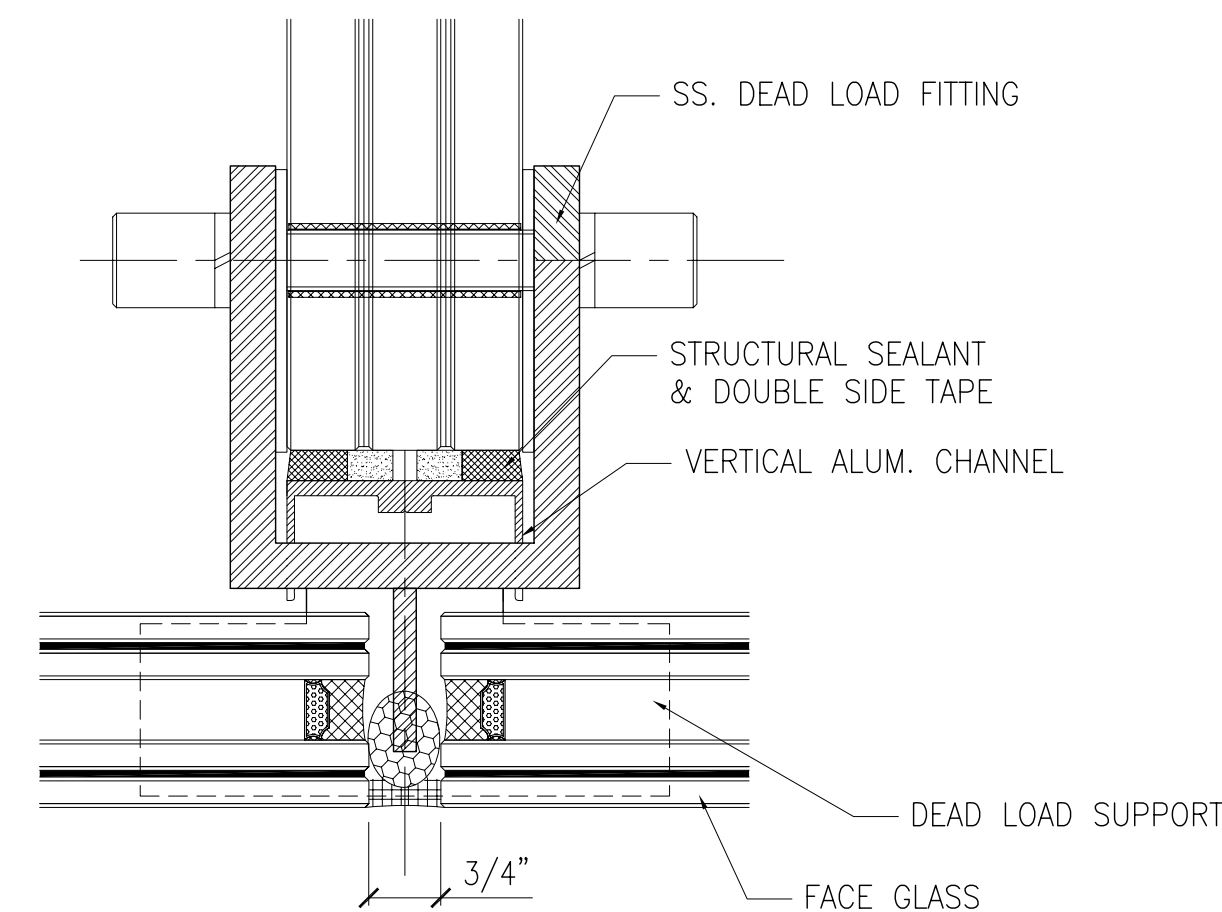

4 TYPICAL FIN HEAD DETAIL
SCALE: 6"=1'-0"

REV. DESCRIPTION OR PURPOSE OF AMENDMENT MM/DD/YY EDIT
NAVIGATION

GLAZING CUSTOMER

ARCHITECT

STRUCTURAL ENGINEER

GENERAL CONTRACTOR

PARAGON
ARCHITECTURAL PRODUCTS

PROJECT TITLE

COLUMBIA BUSINESS SCHOOL
COLUMBIA UNIVERSITY MANHATTANVILLE CAMPUS
614 WEST 131 STREET, NEW YORK, NY 10027

DRAWING TITLE

STRUCTURAL GLASS WALL

TYPICAL DETAIL

SCALE AS SHOWN SIZE A1 REV.

DRAWING STATUS




PROPOSAL

DESIGNED BY KEAN DATE 06/06/16

CHECKED BY OWEN APPROVED BY OWEN

DRAWING NO.

302

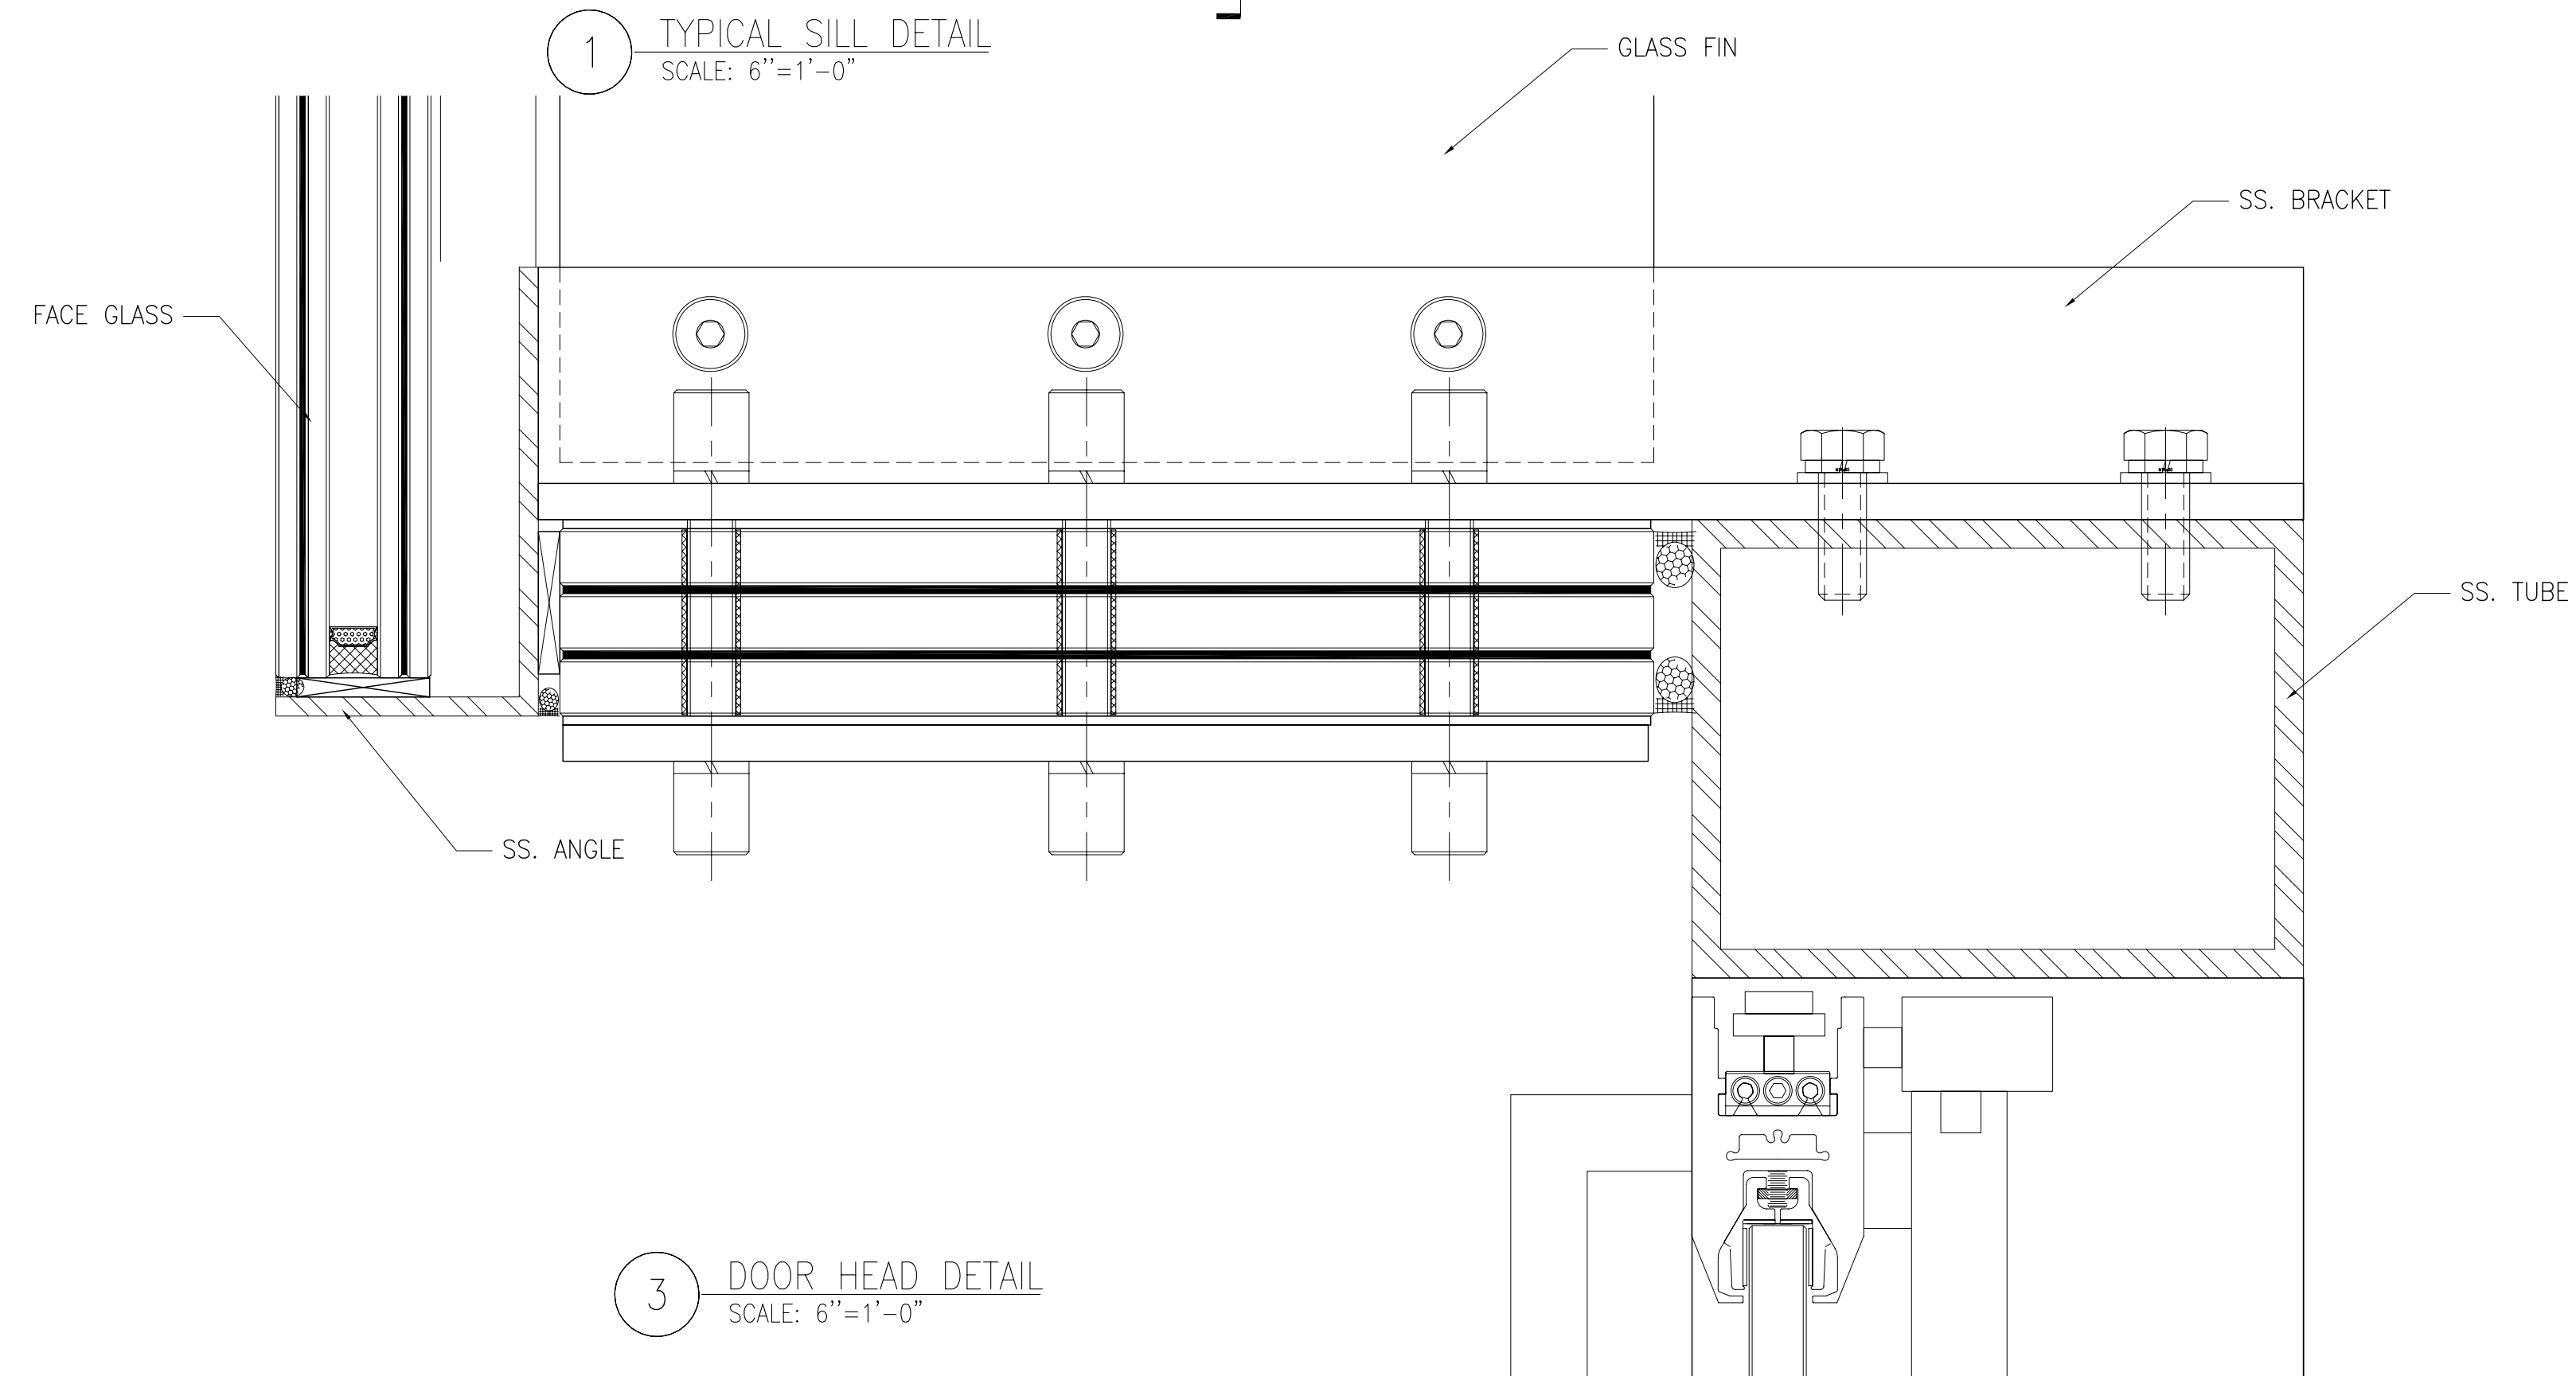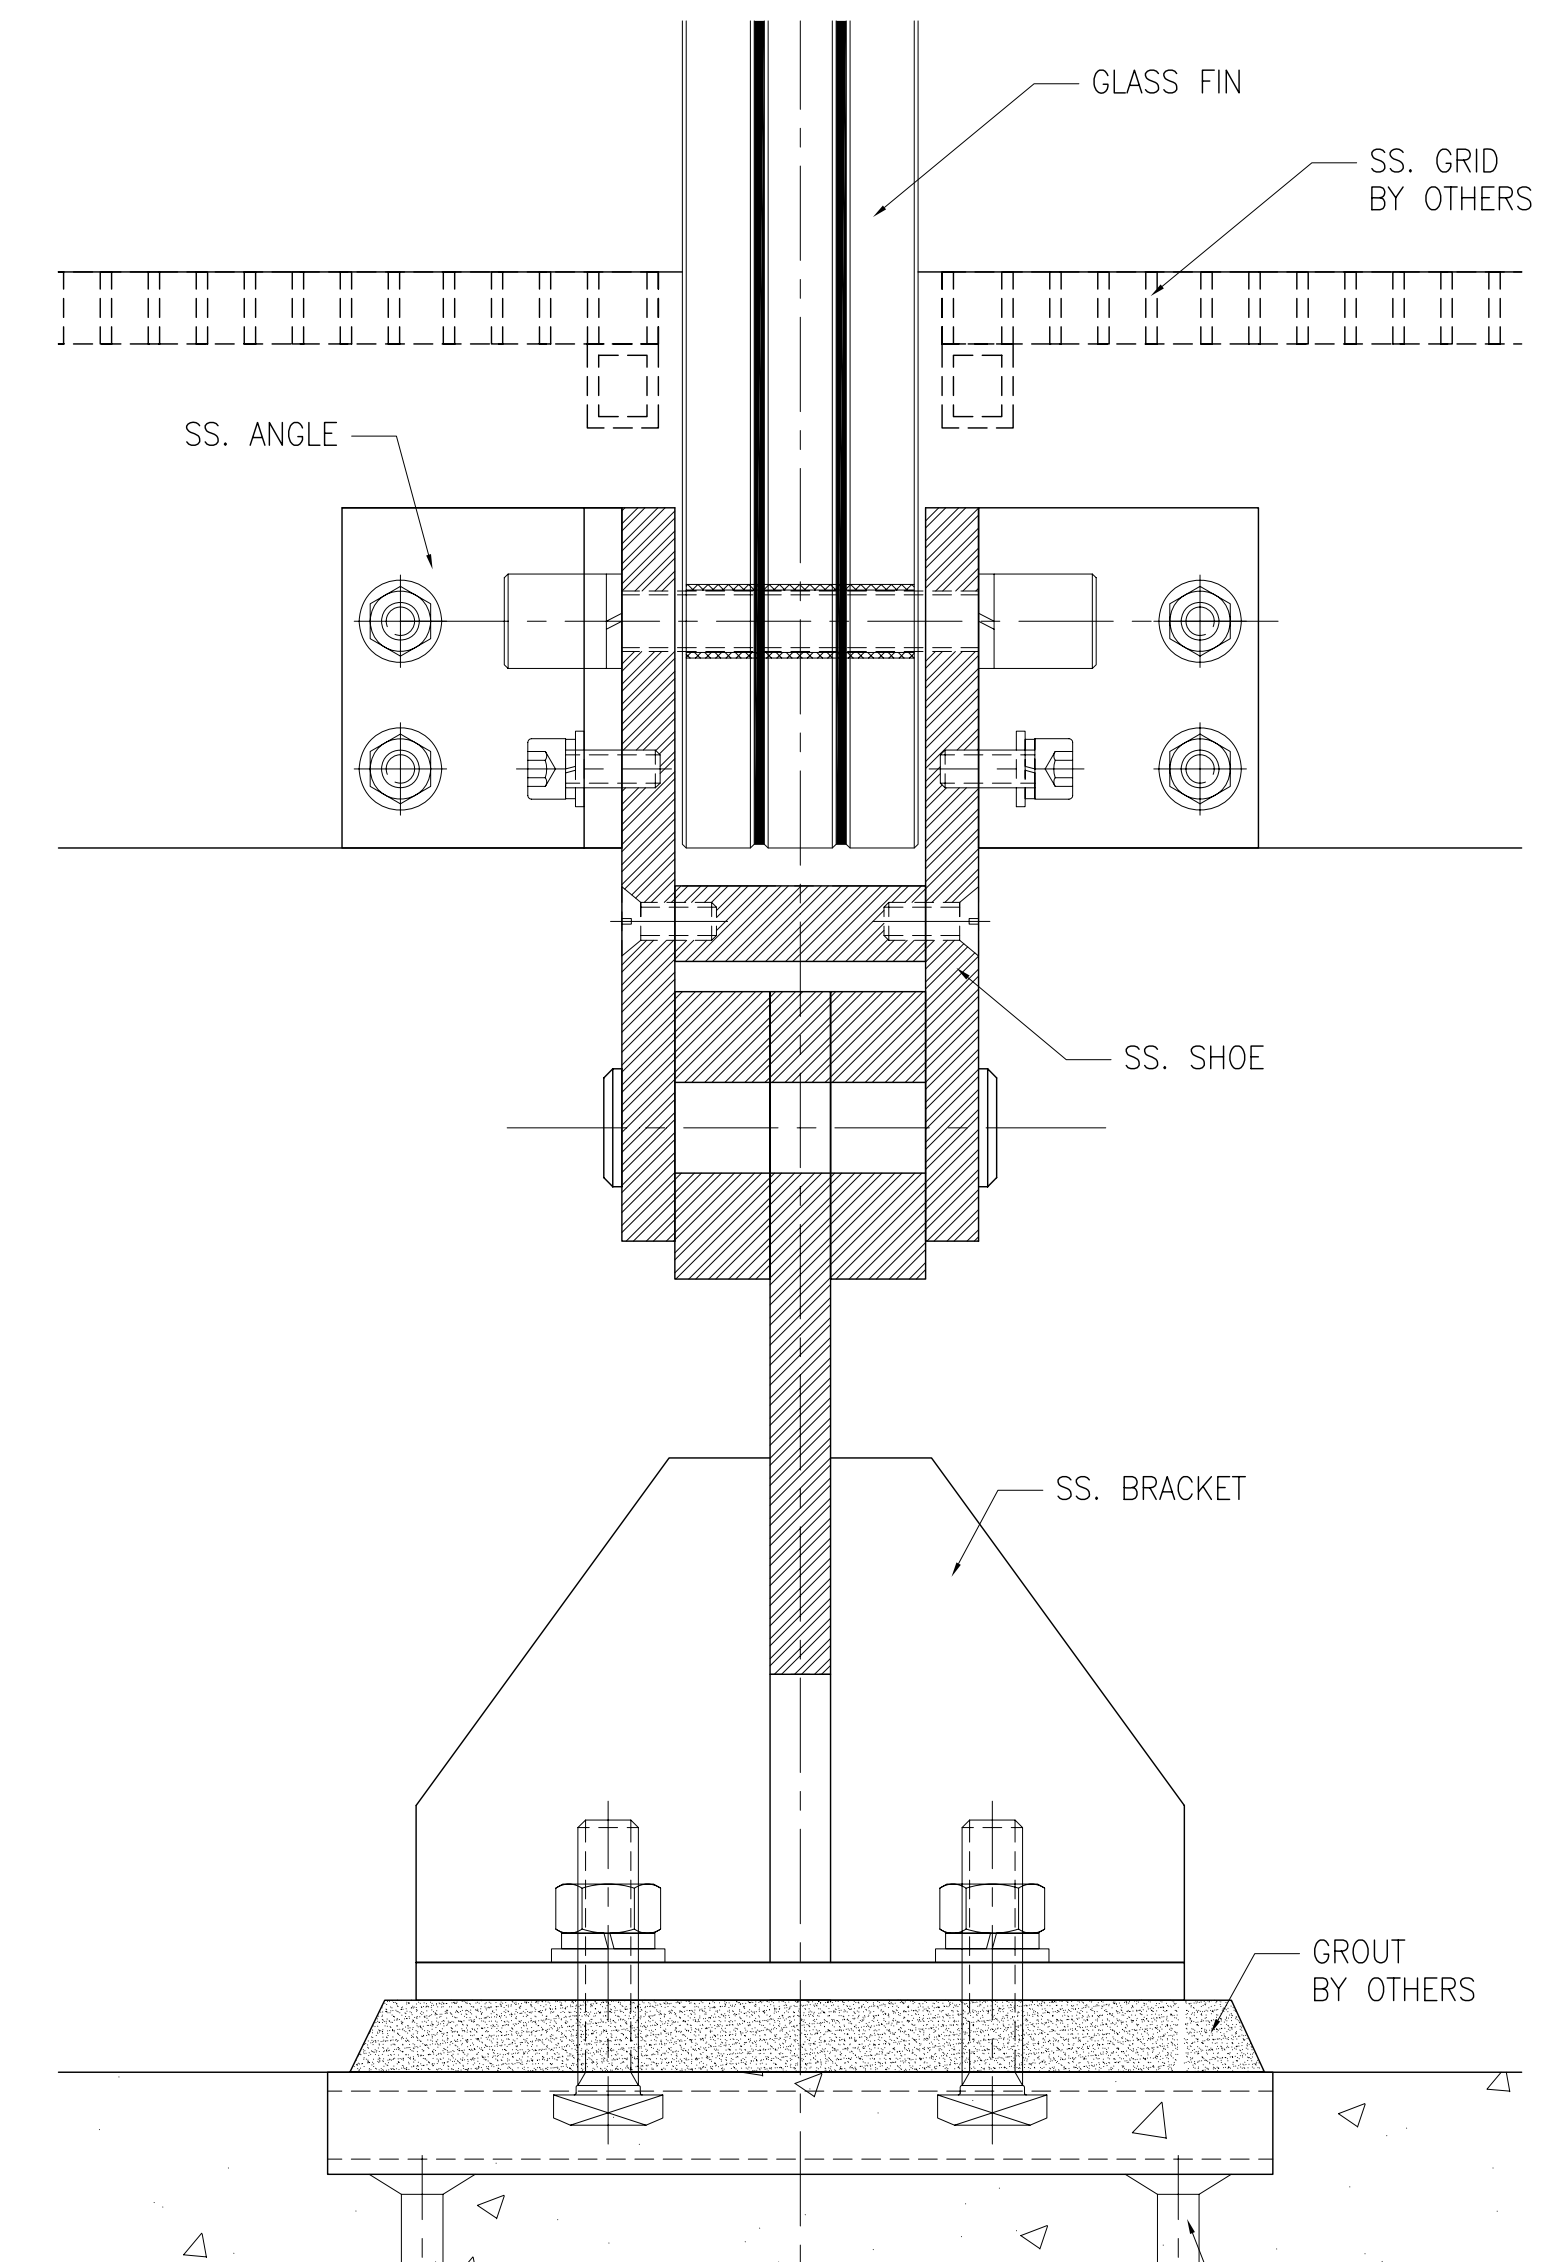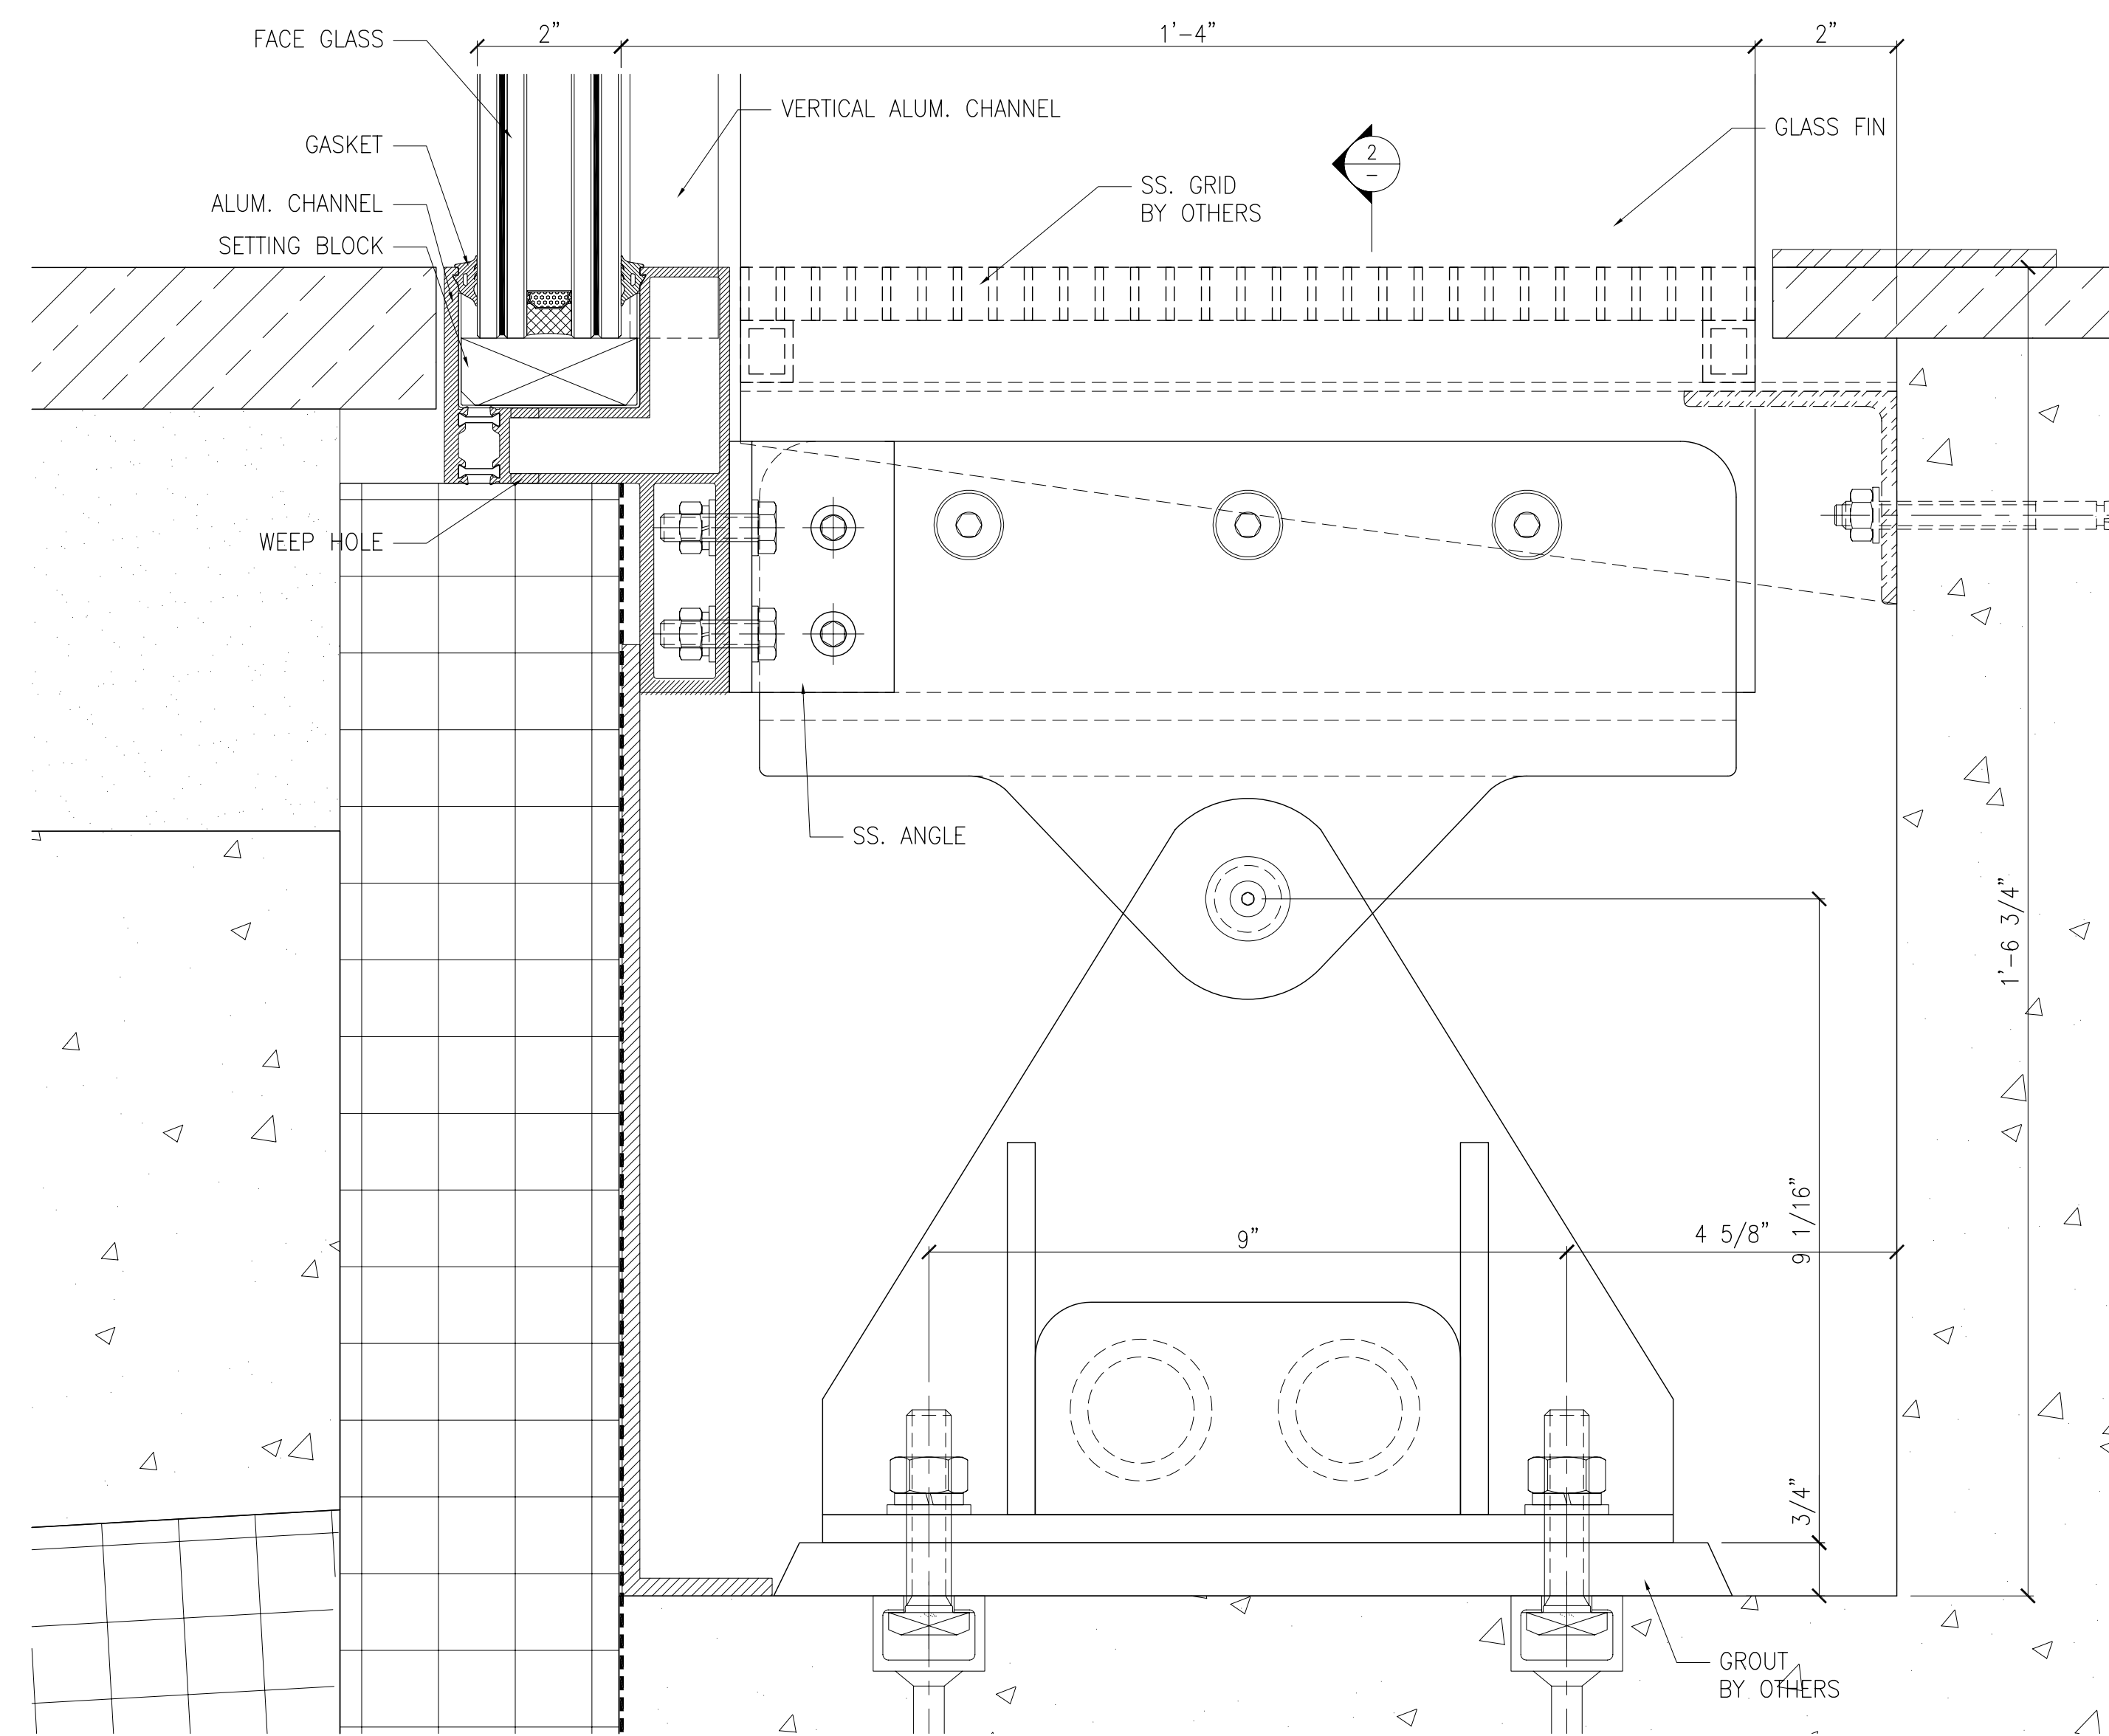[illegible]

REV.	DESCRIPTION OR PURPOSE OF AMENDMENT	MM/DD/YY	EDIT
	NAVIGATION		

GLAZING CUSTOMER

ARCHITECT

STRUCTURAL ENGINEER

GENERAL CONTRACTOR

PARAGON
ARCHITECTURAL PRODUCTS

PROJECT TITLE



DRAWING TITLE

STRUCTURAL GLASS WALL

TYPICAL DETAIL

SCALE AS SHOWN	SIZE A1	REV. .
-------------------	------------	-----------


DRAWING STATUS		
----------------	--	--

PROPOSAL


DESIGNED BY KEAN	DATE 06/06/16
---------------------	------------------

CHECKED BY	APPROVED BY
OWEN	OWEN


DRAWING NO.

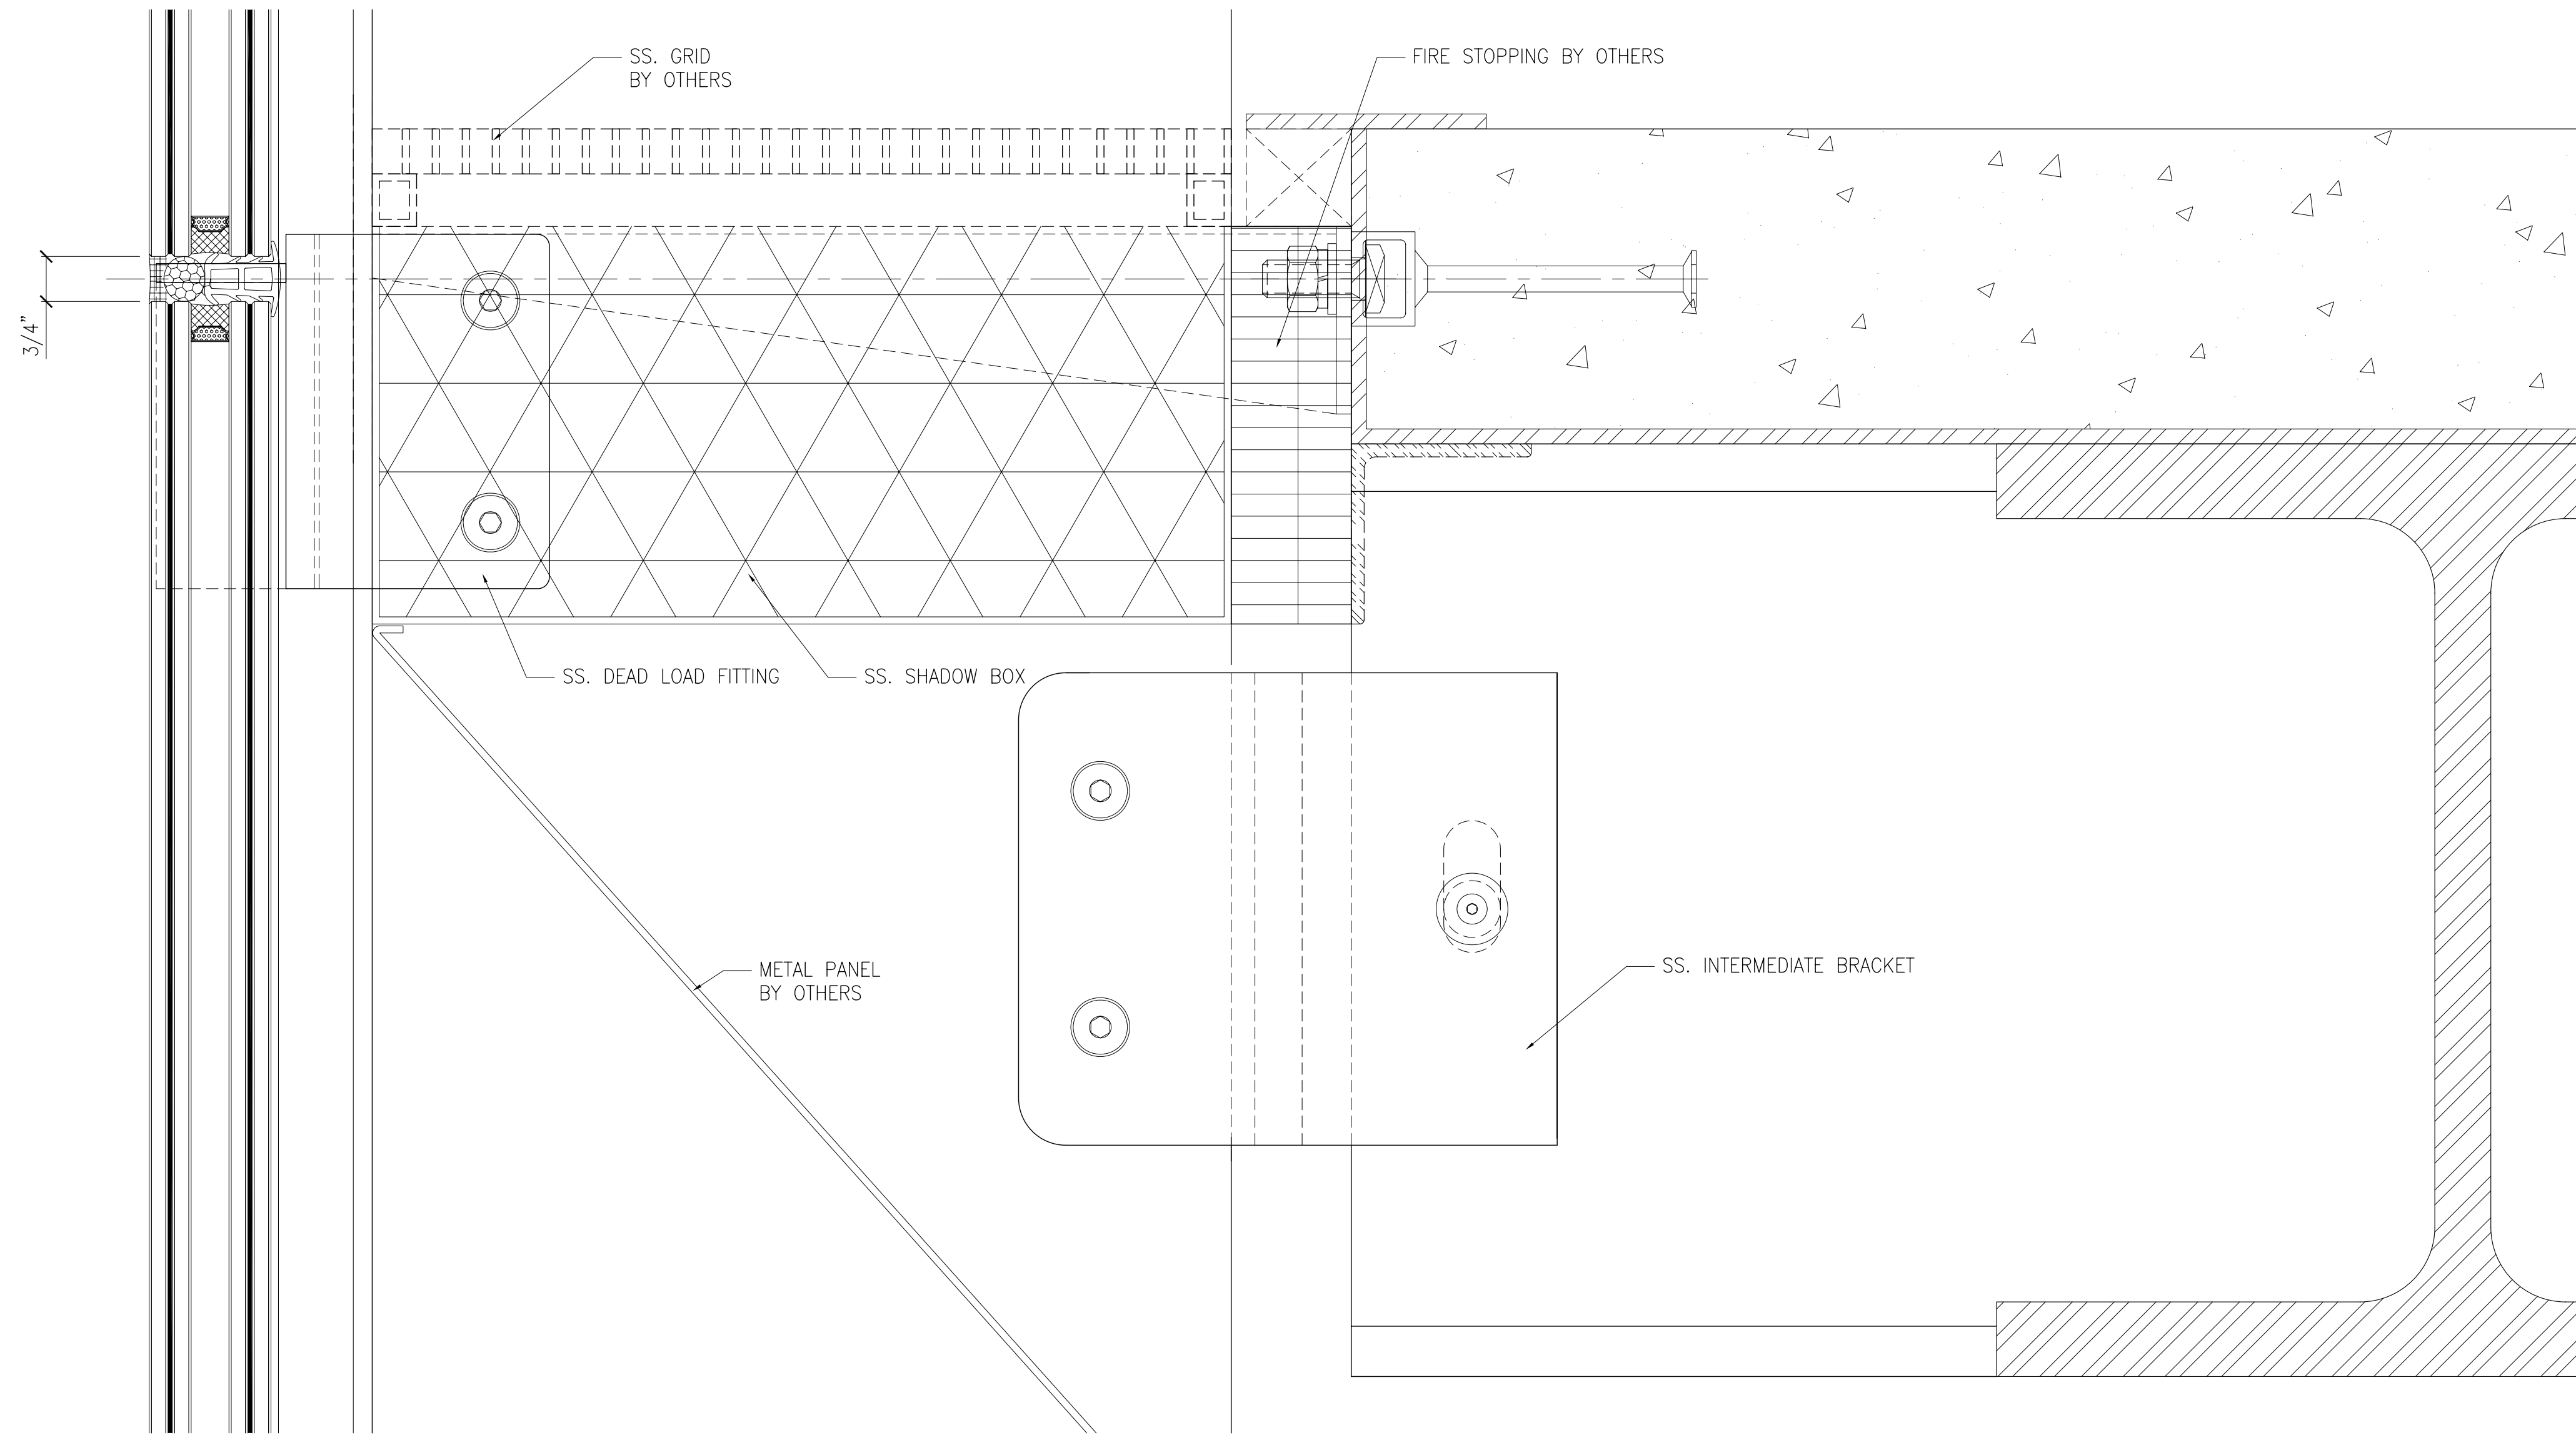

1 SECTION DETAIL@SLAB OF 3RD FLOOR
SCALE: 6"=1'-0"

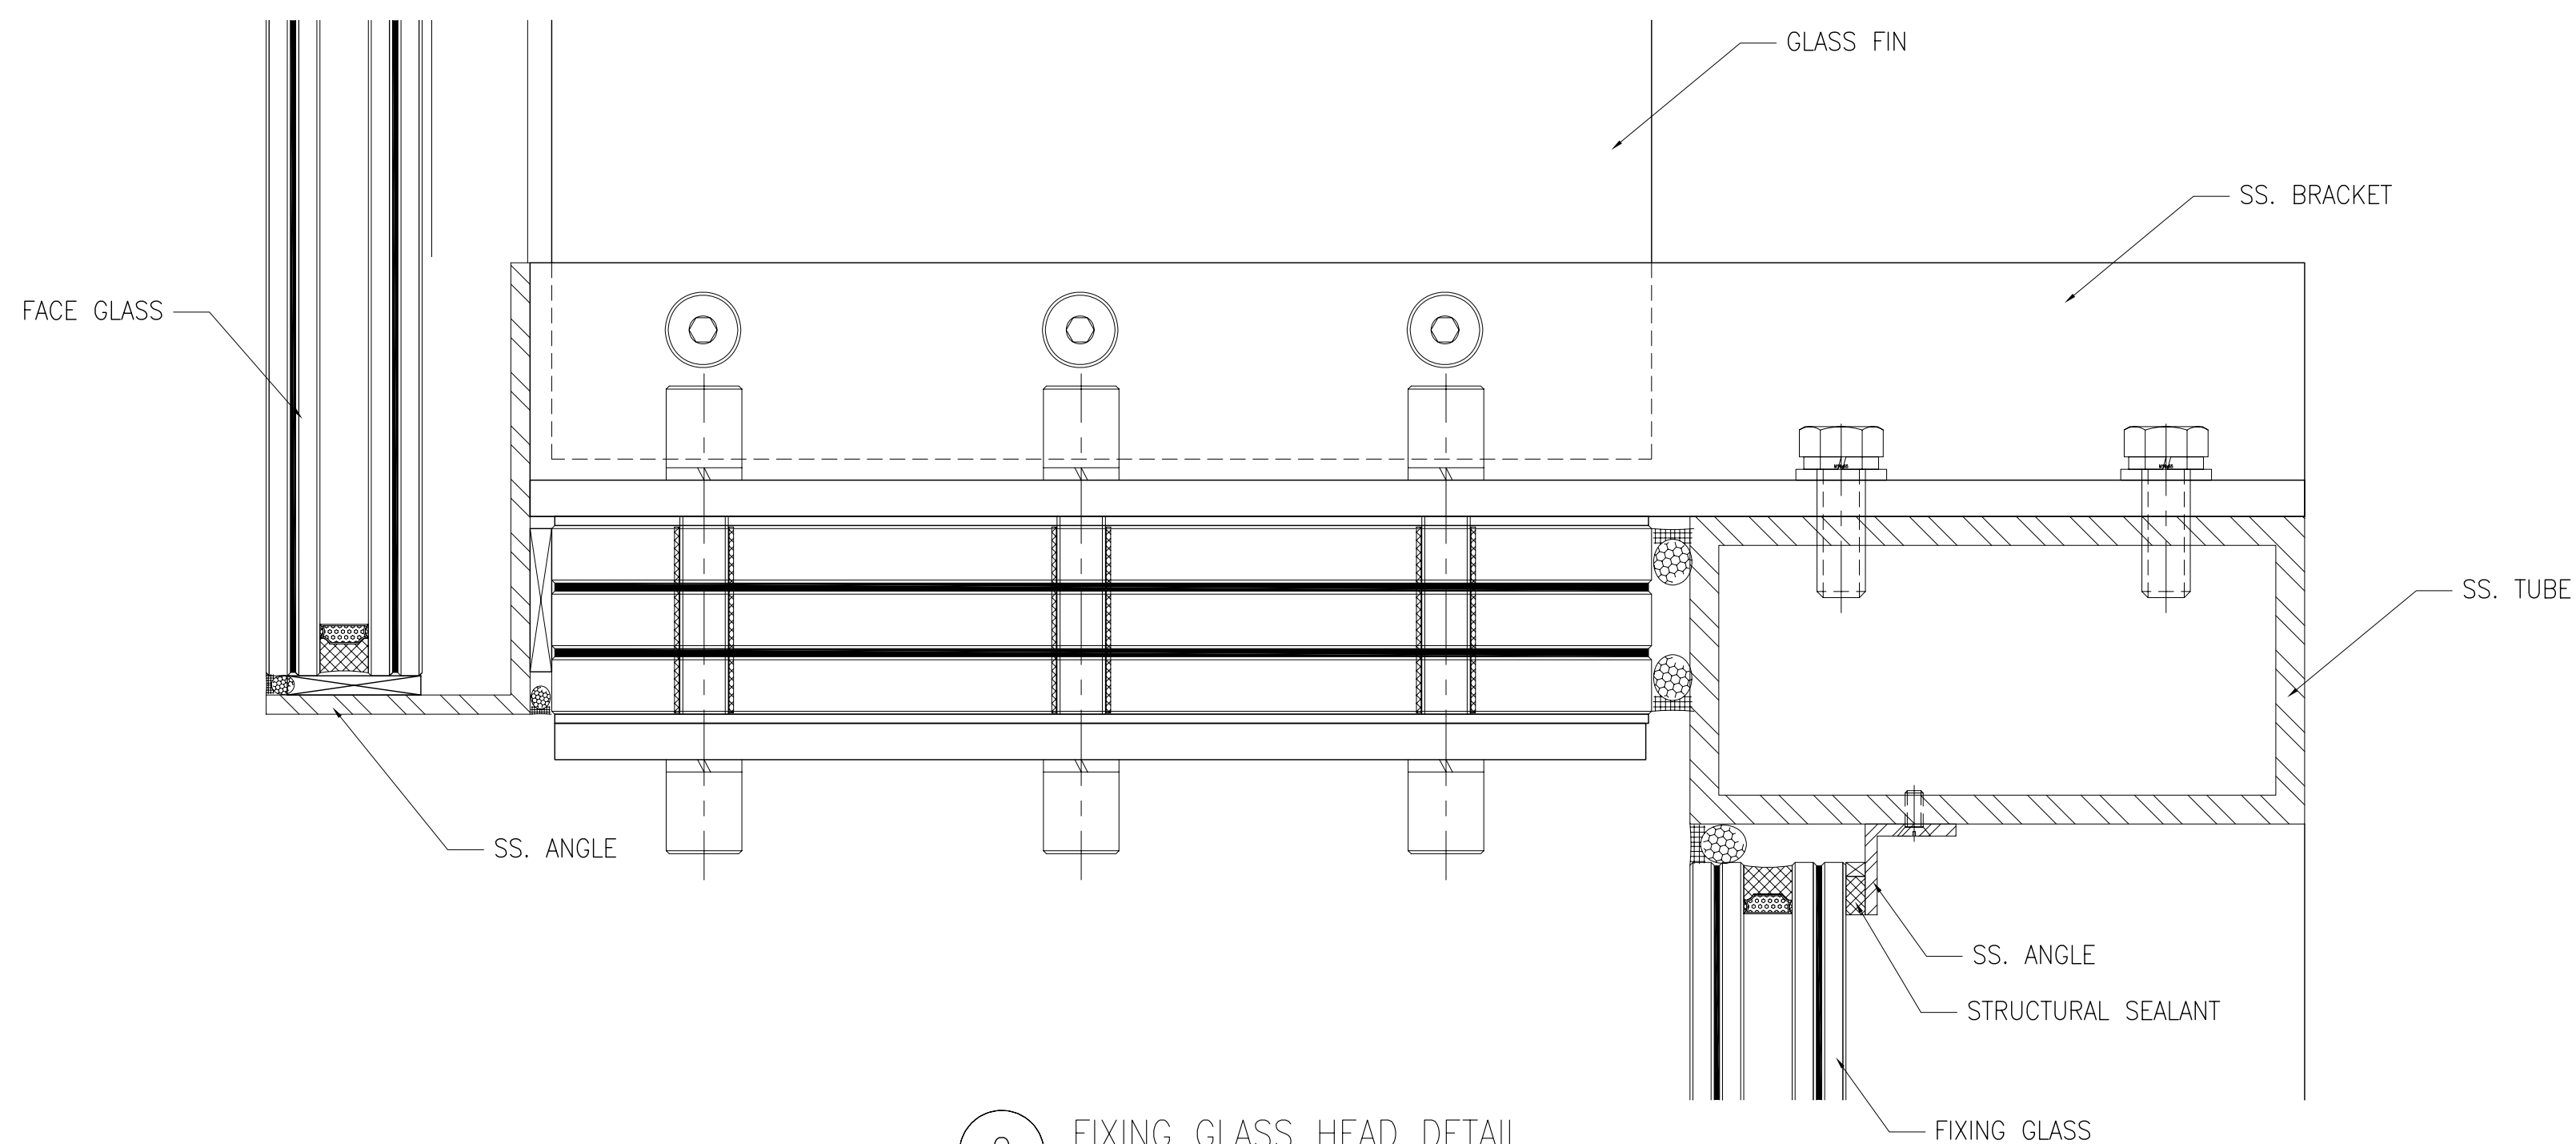

2 FIXING GLASS HEAD DETAIL
SCALE: 6"=1'-0"

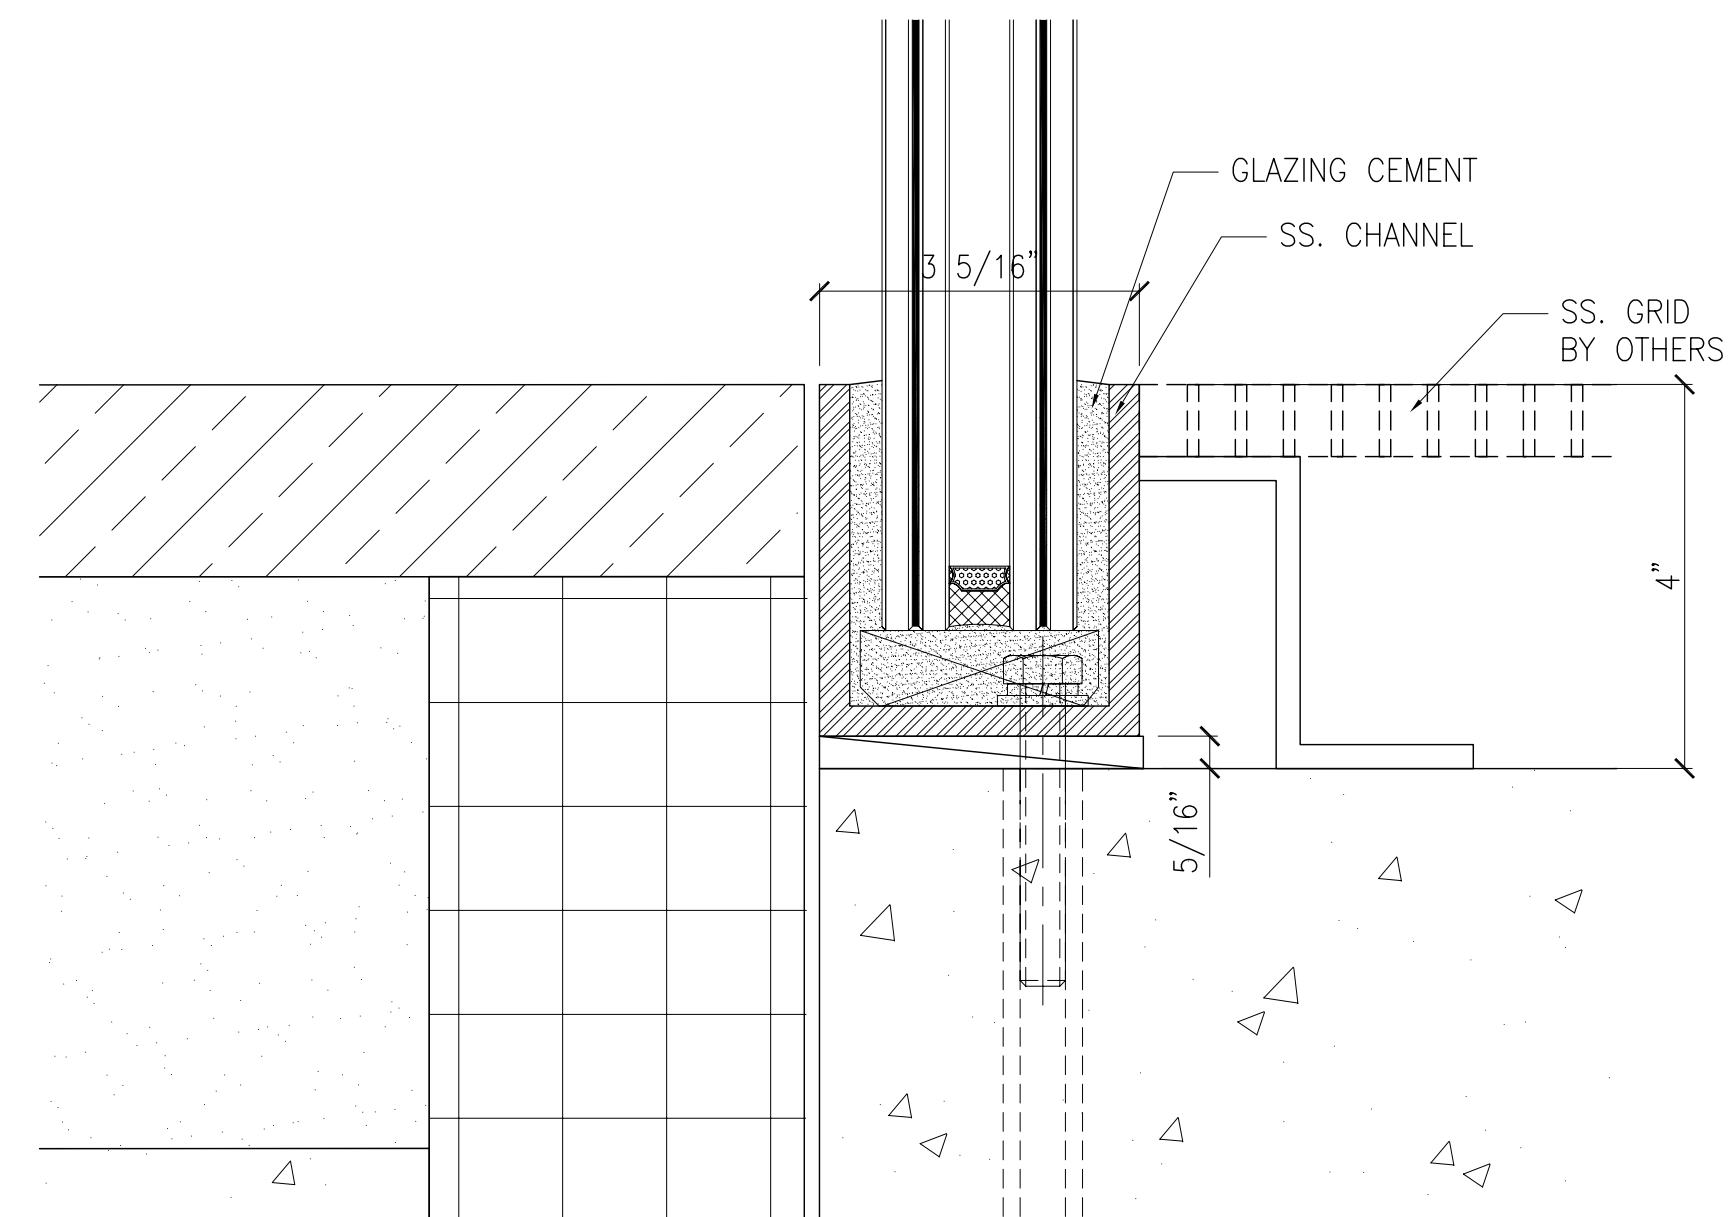

3 FIXING GLASS SILL DETAIL
SCALE: 6"=1'-0"

REV.	DESCRIPTION OR PURPOSE OF AMENDMENT	MM/DD/YY	EDIT
	NAVIGATION		

GLAZING CUSTOMER

ARCHITECT

STRUCTURAL ENGINEER

GENERAL CONTRACTOR

PARAGON ARCHITECTURAL PRODUCTS

PROJECT TITLE

COLUMBIA BUSINESS SCHOOL
COLUMBIA UNIVERSITY MANHATTANVILLE CAMPUS
614 WEST 131 STREET, NEW YORK, NY 10027

DRAWING TITLE
STRUCTURAL GLASS WALL

TYPICAL DETAIL

SCALE	SIZE	REV.
AS SHOWN	A1	

DRAWING STATUS

PROPOSAL

DESIGNED BY KEAN	DATE 06/06/16
---------------------	------------------

CHECKED BY OWEN	APPROVED BY OWEN
--------------------	---------------------

DRAWING NO.

304

